


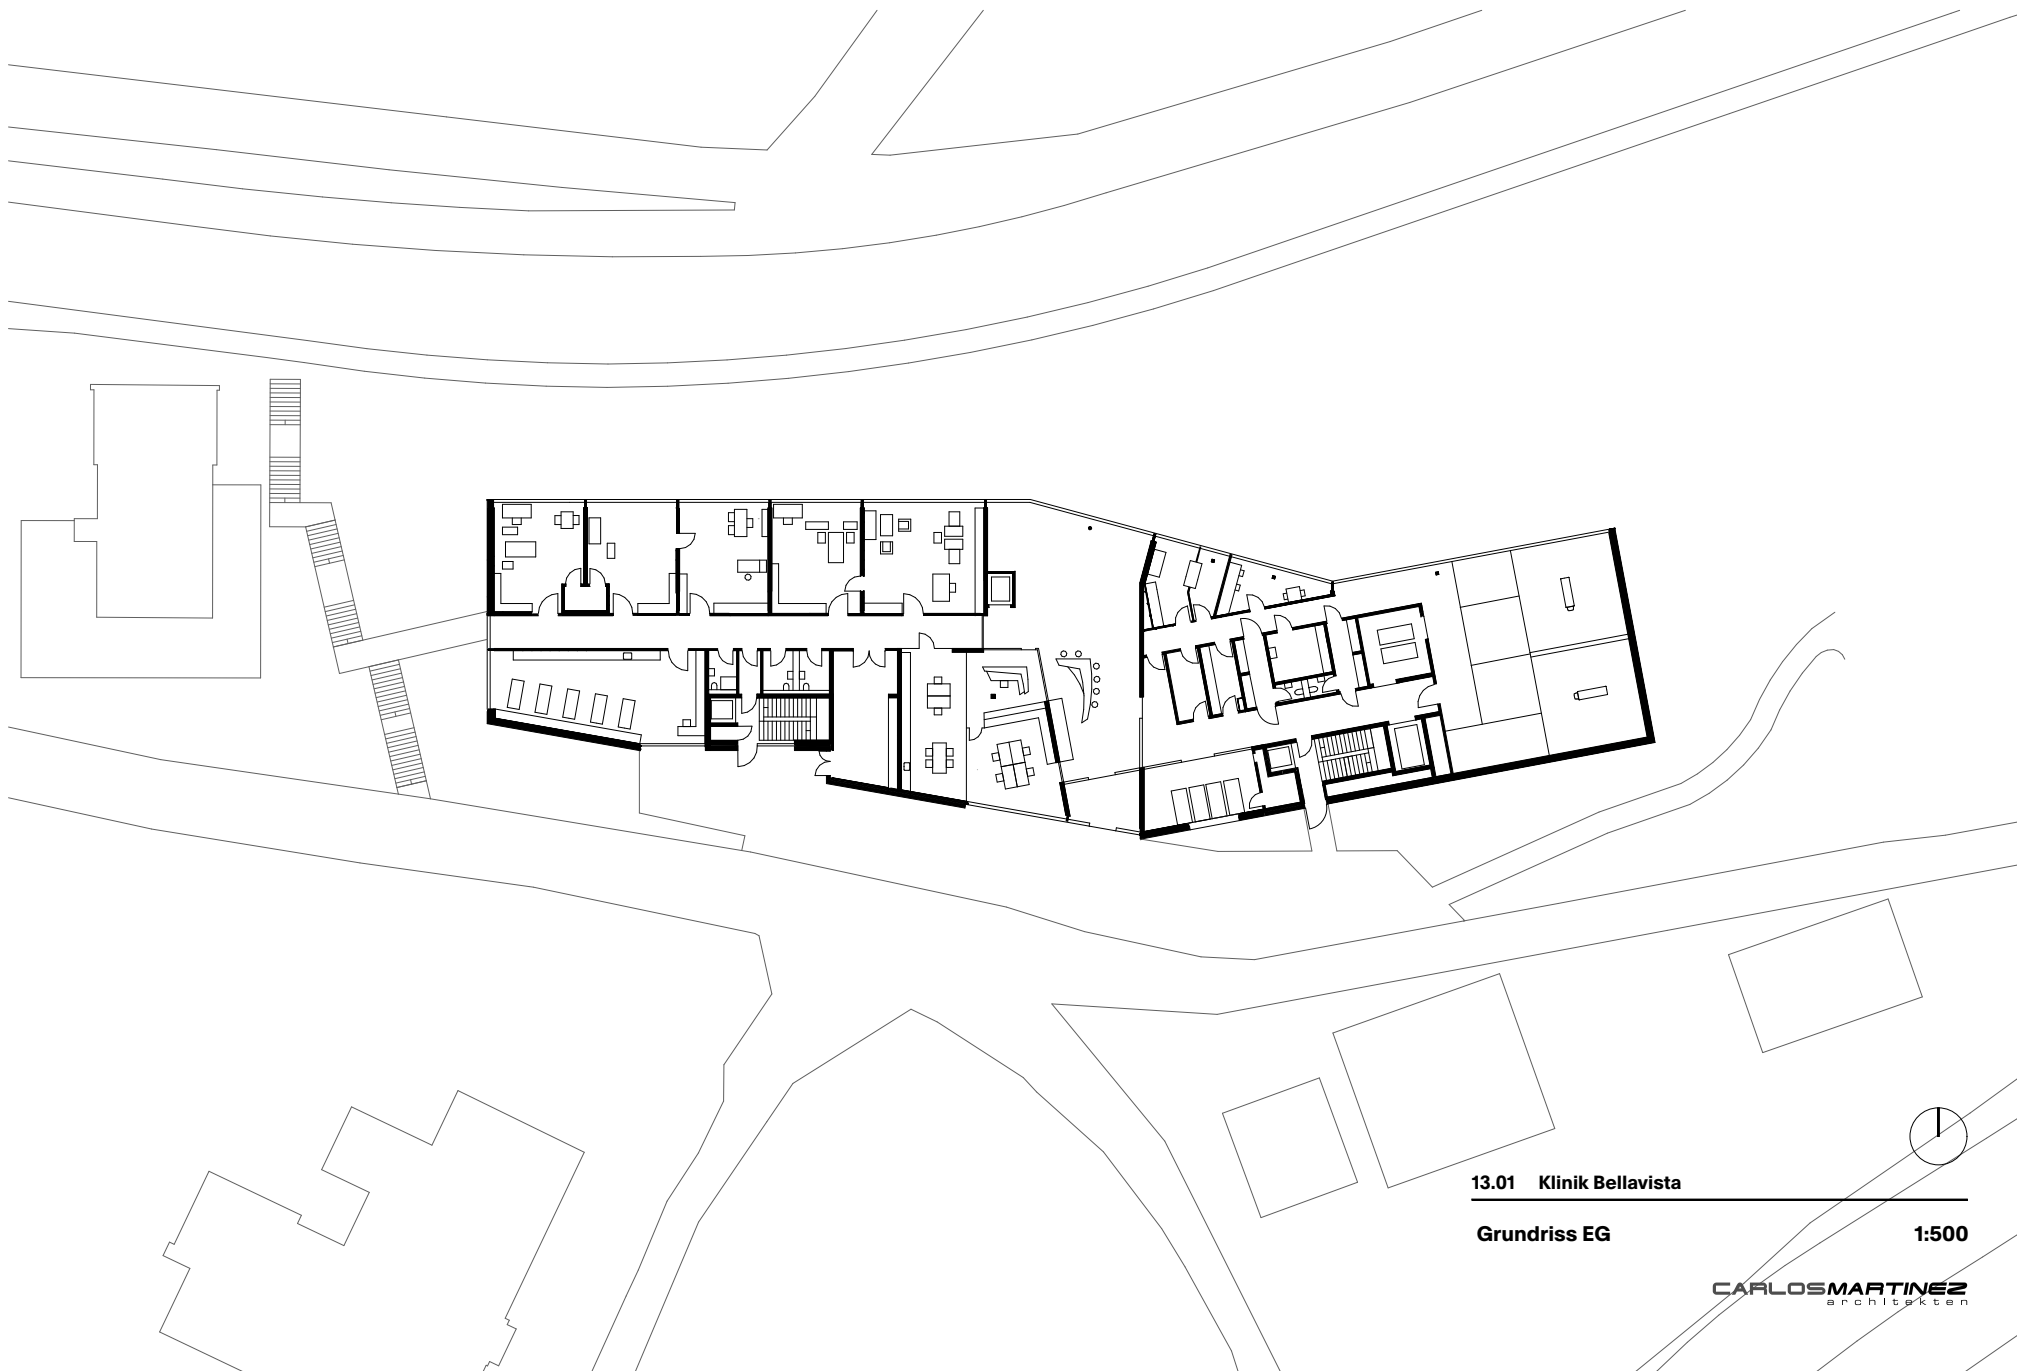

13.01 Klinik Bellavista

Grundriss EG



1:500

CARLOSMARTINEZ
architekten