


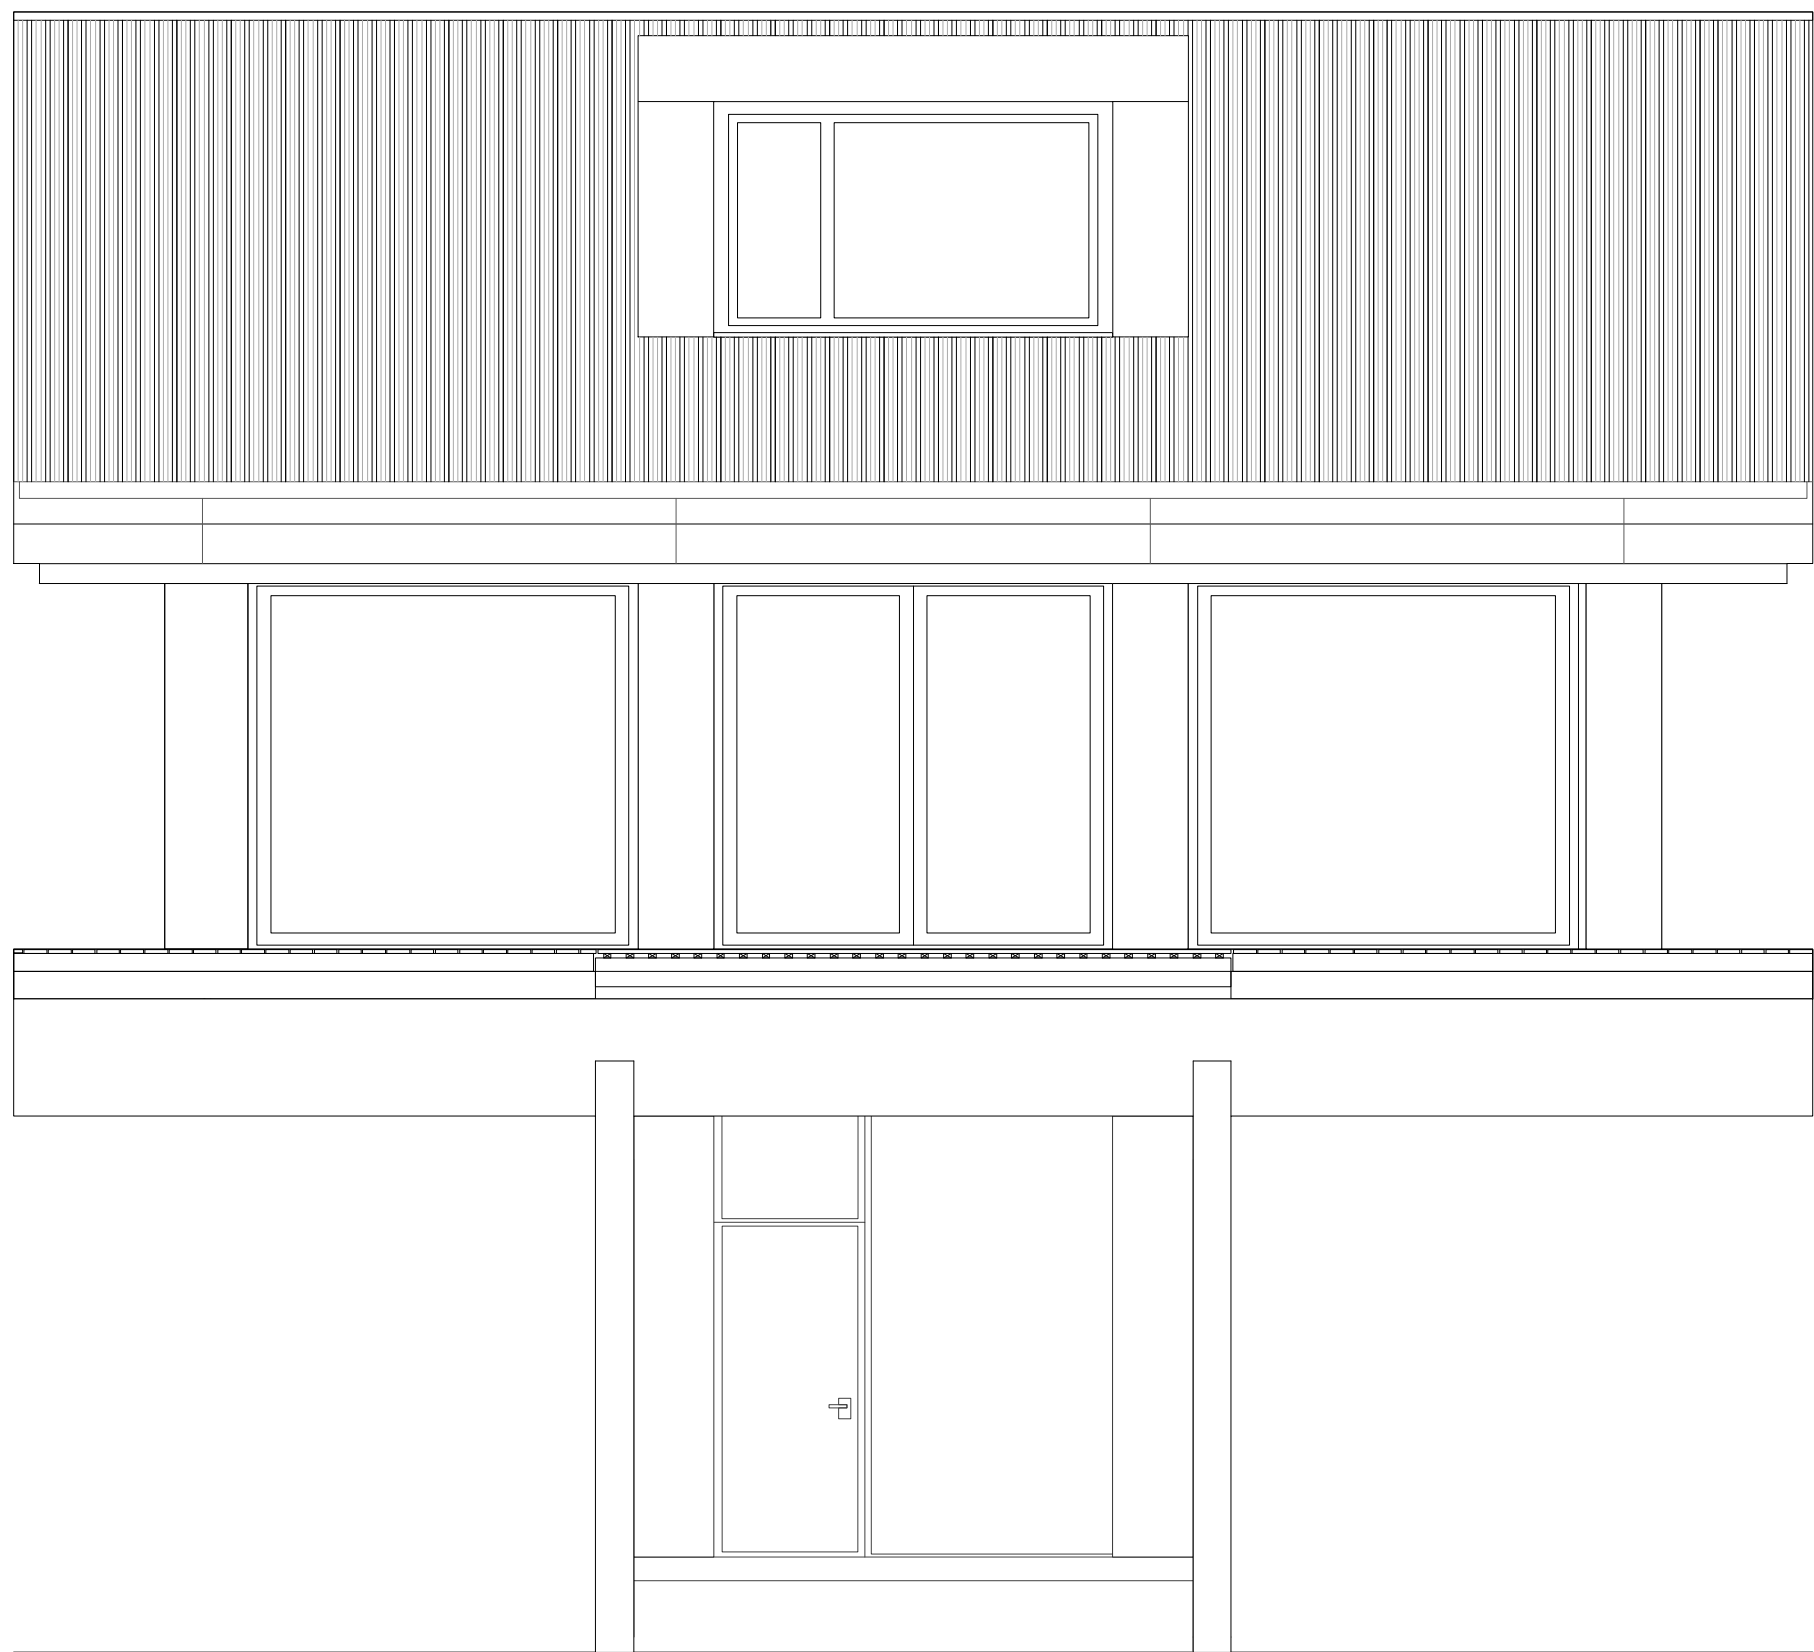

0 1 2 5

Haus Vully 2014  
Fassade Süd 1:50  
smarch - Mathys & Stichel  
Architekten ETH BSA