



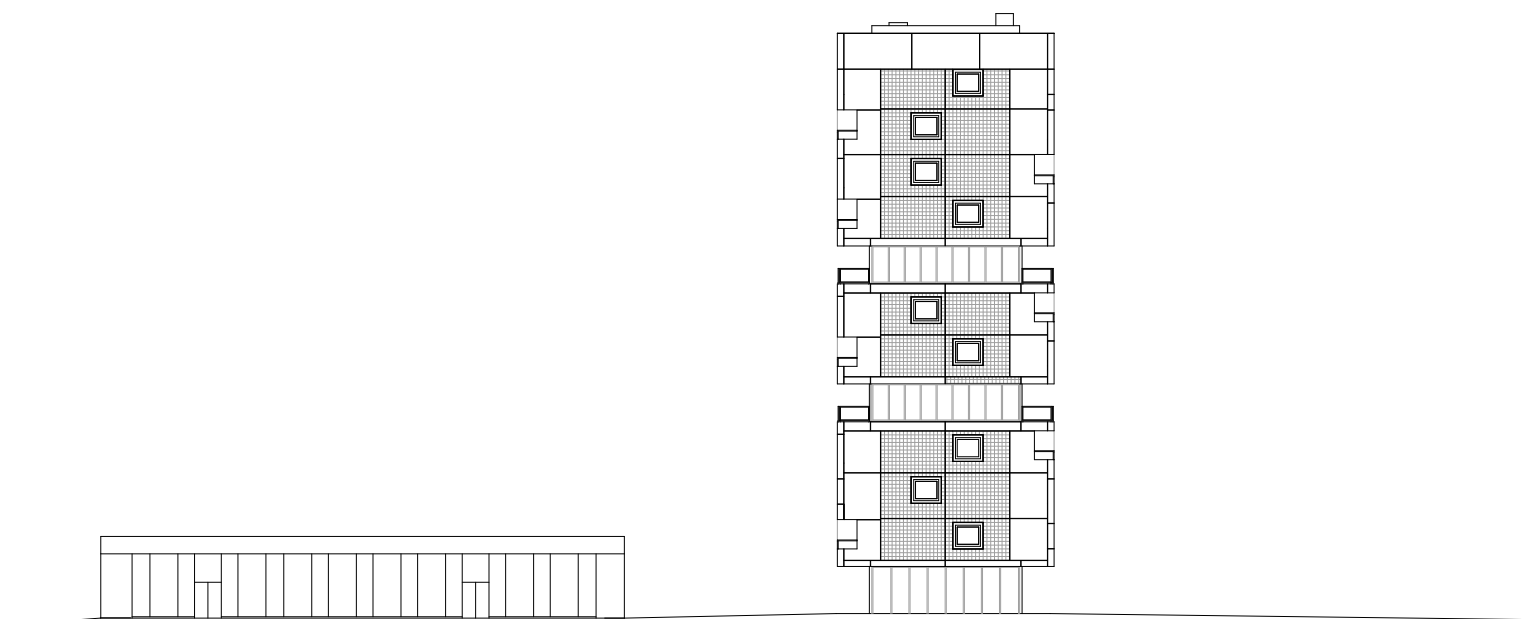

Nord Fassade

0 1 5 10

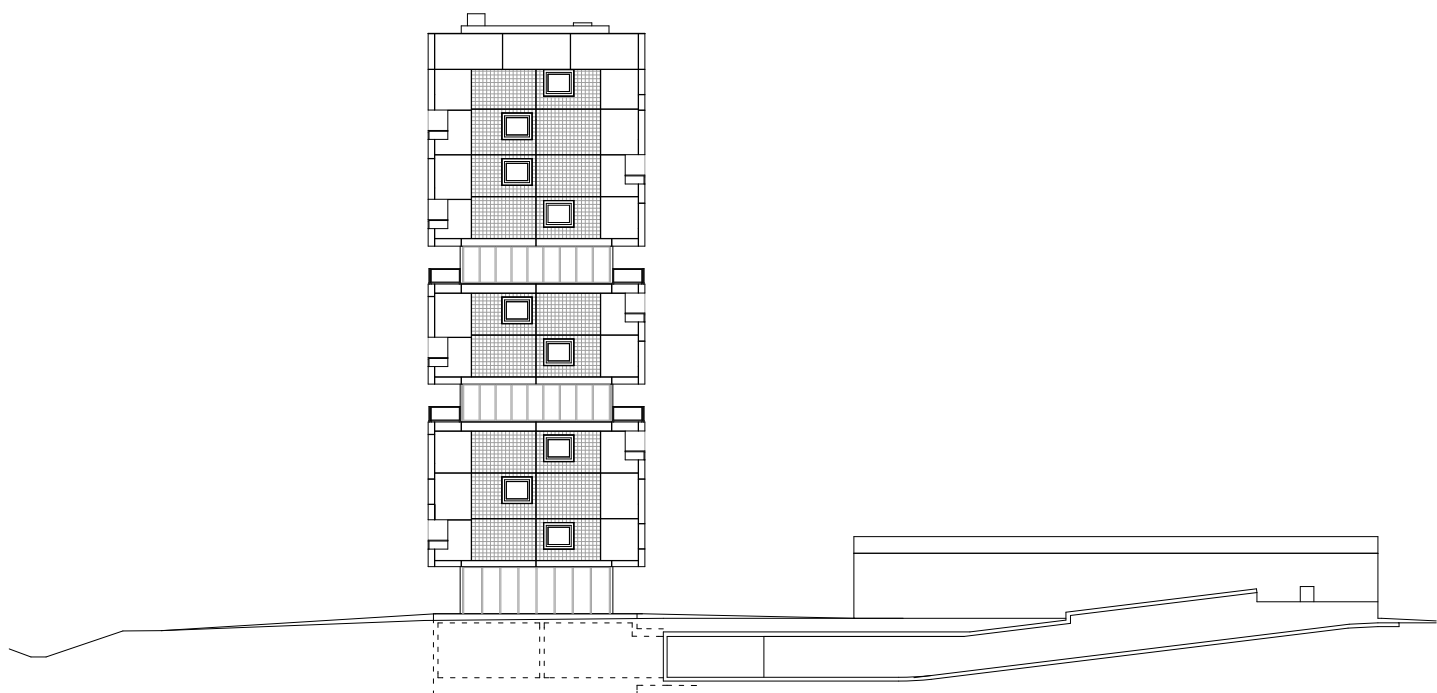

Süd Fassade

0 1 5 10