


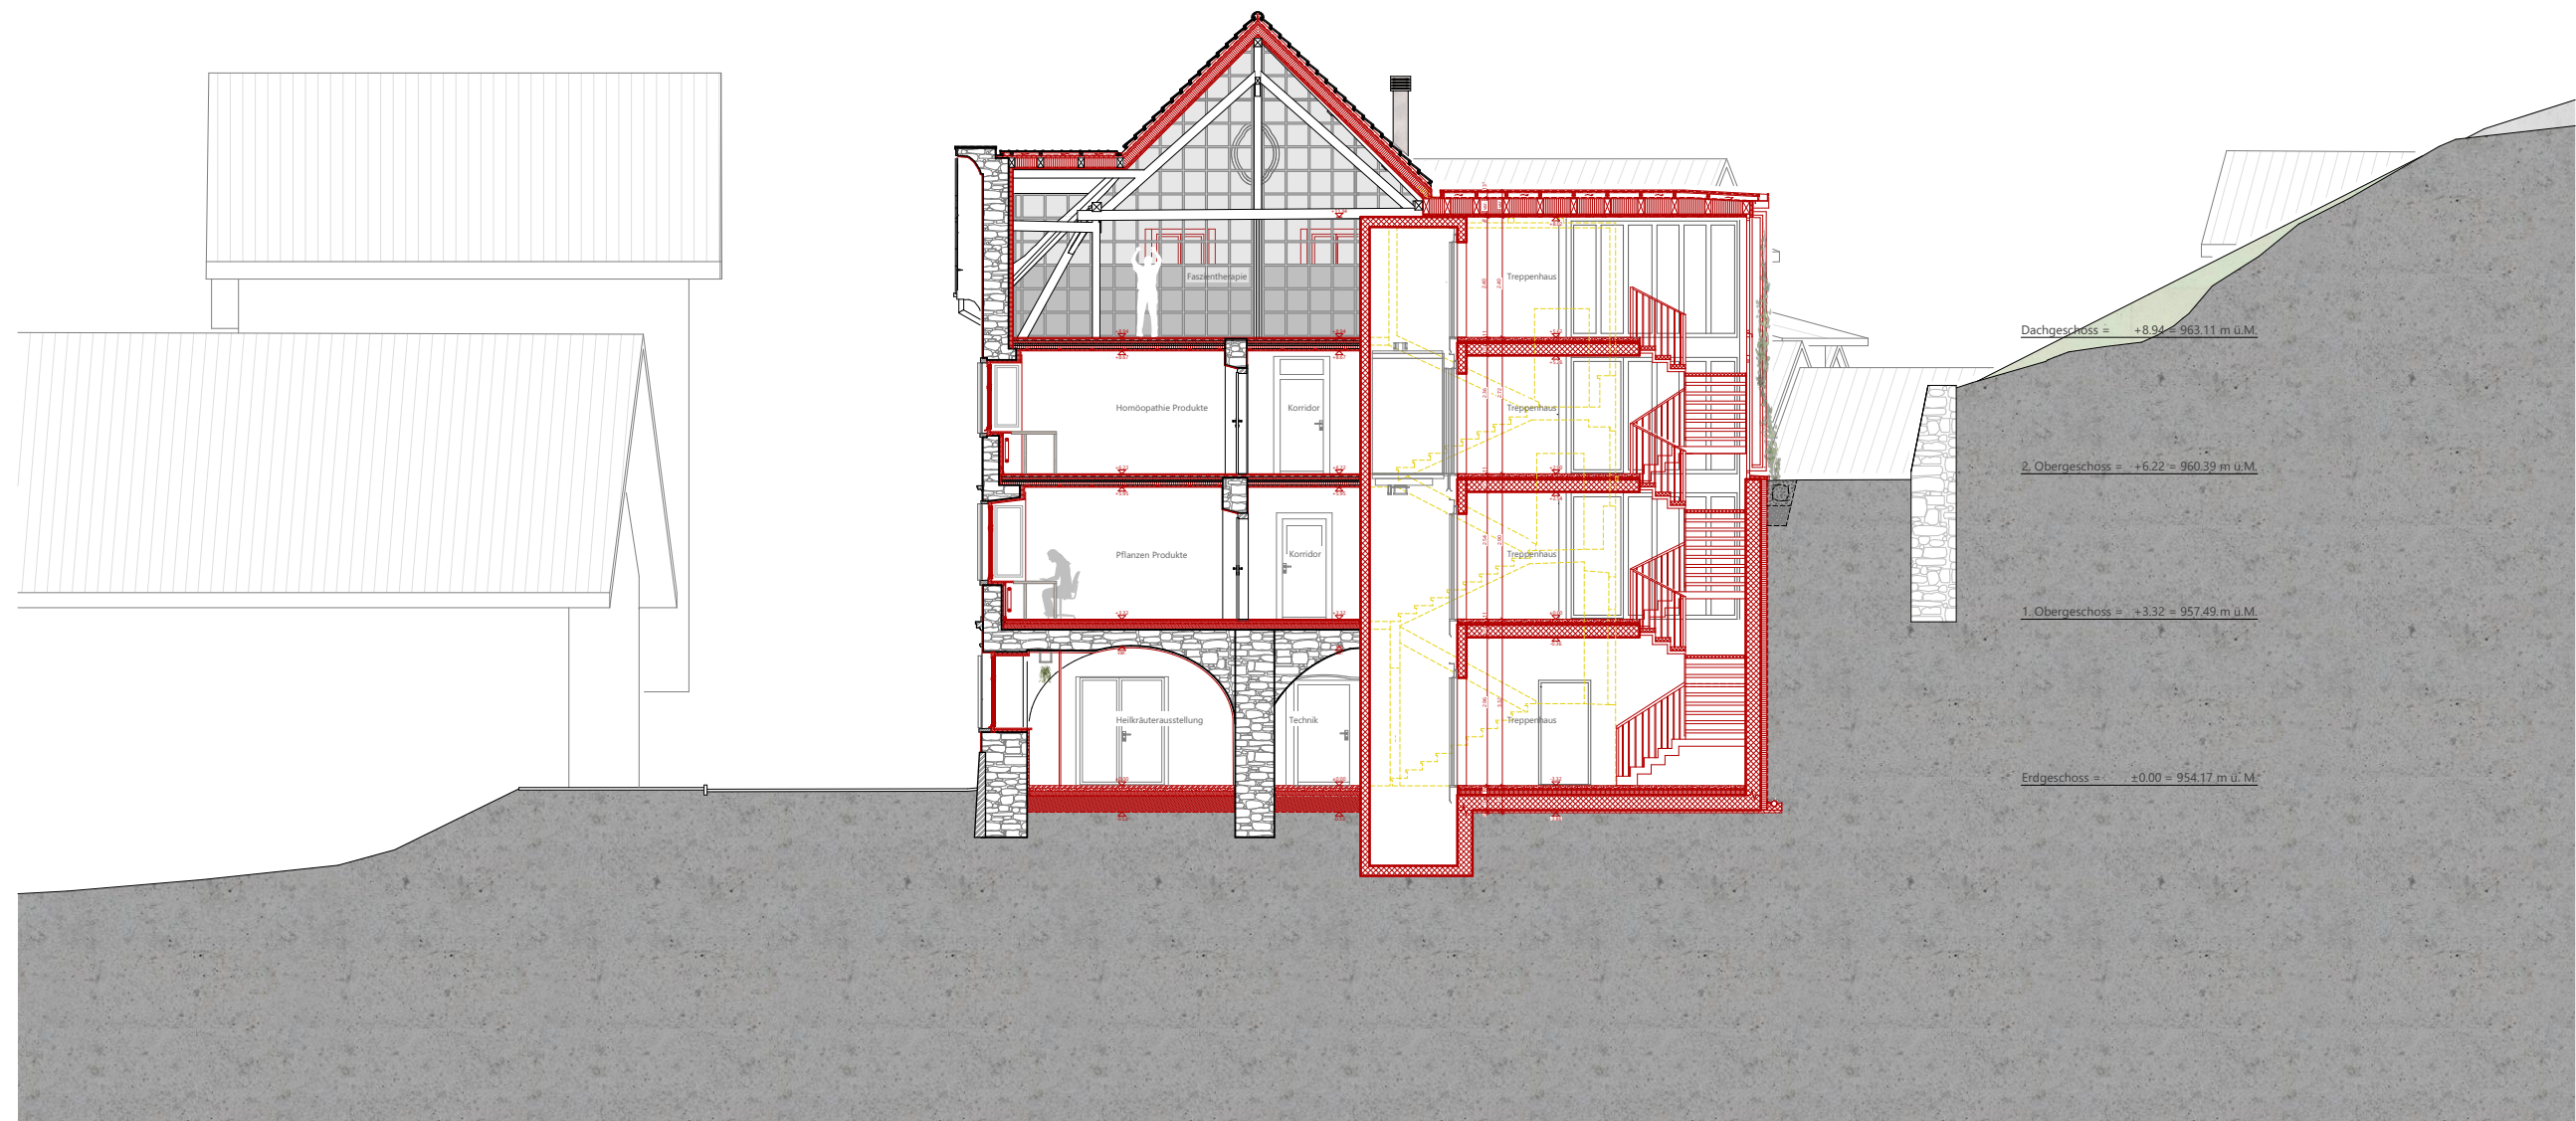

Schnitt B-B | 1:150

