


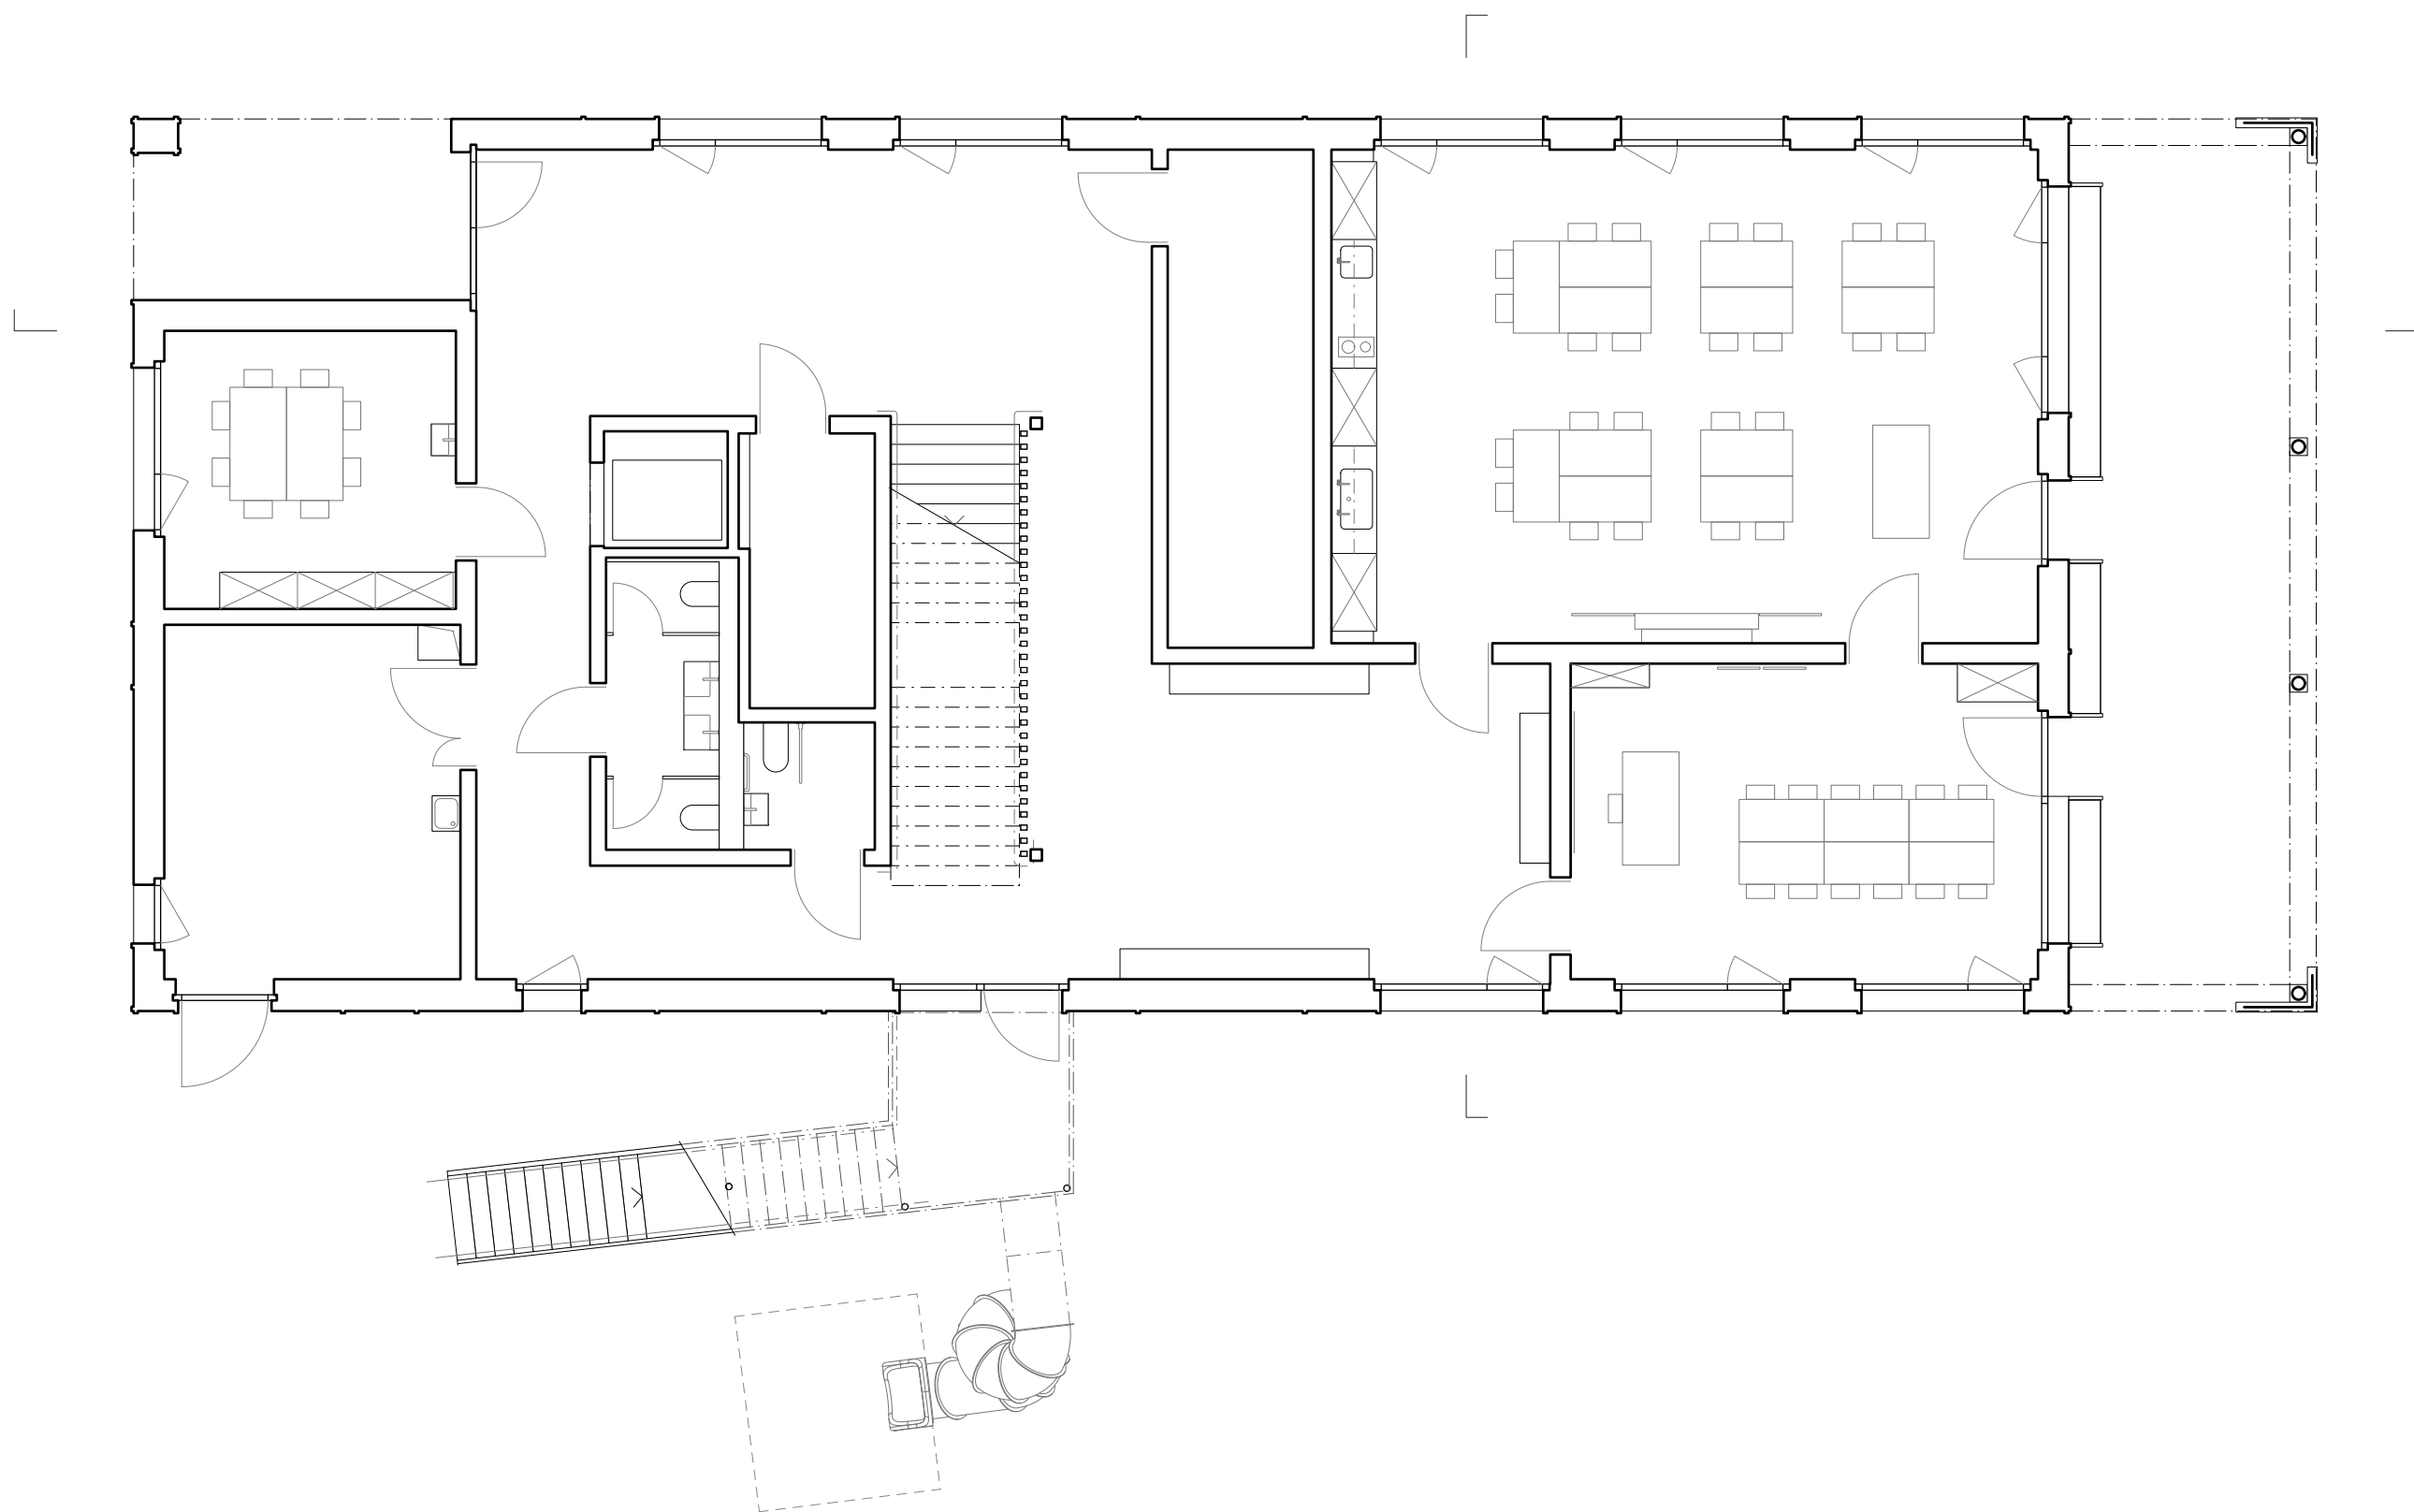

Erdgeschoss 1:100

rykart

0 1 3 5

