


MUSEUM MILE VADUZ



Ground Figure Plan: Pedestrian Zone with Museums & Sculptures

1:1000

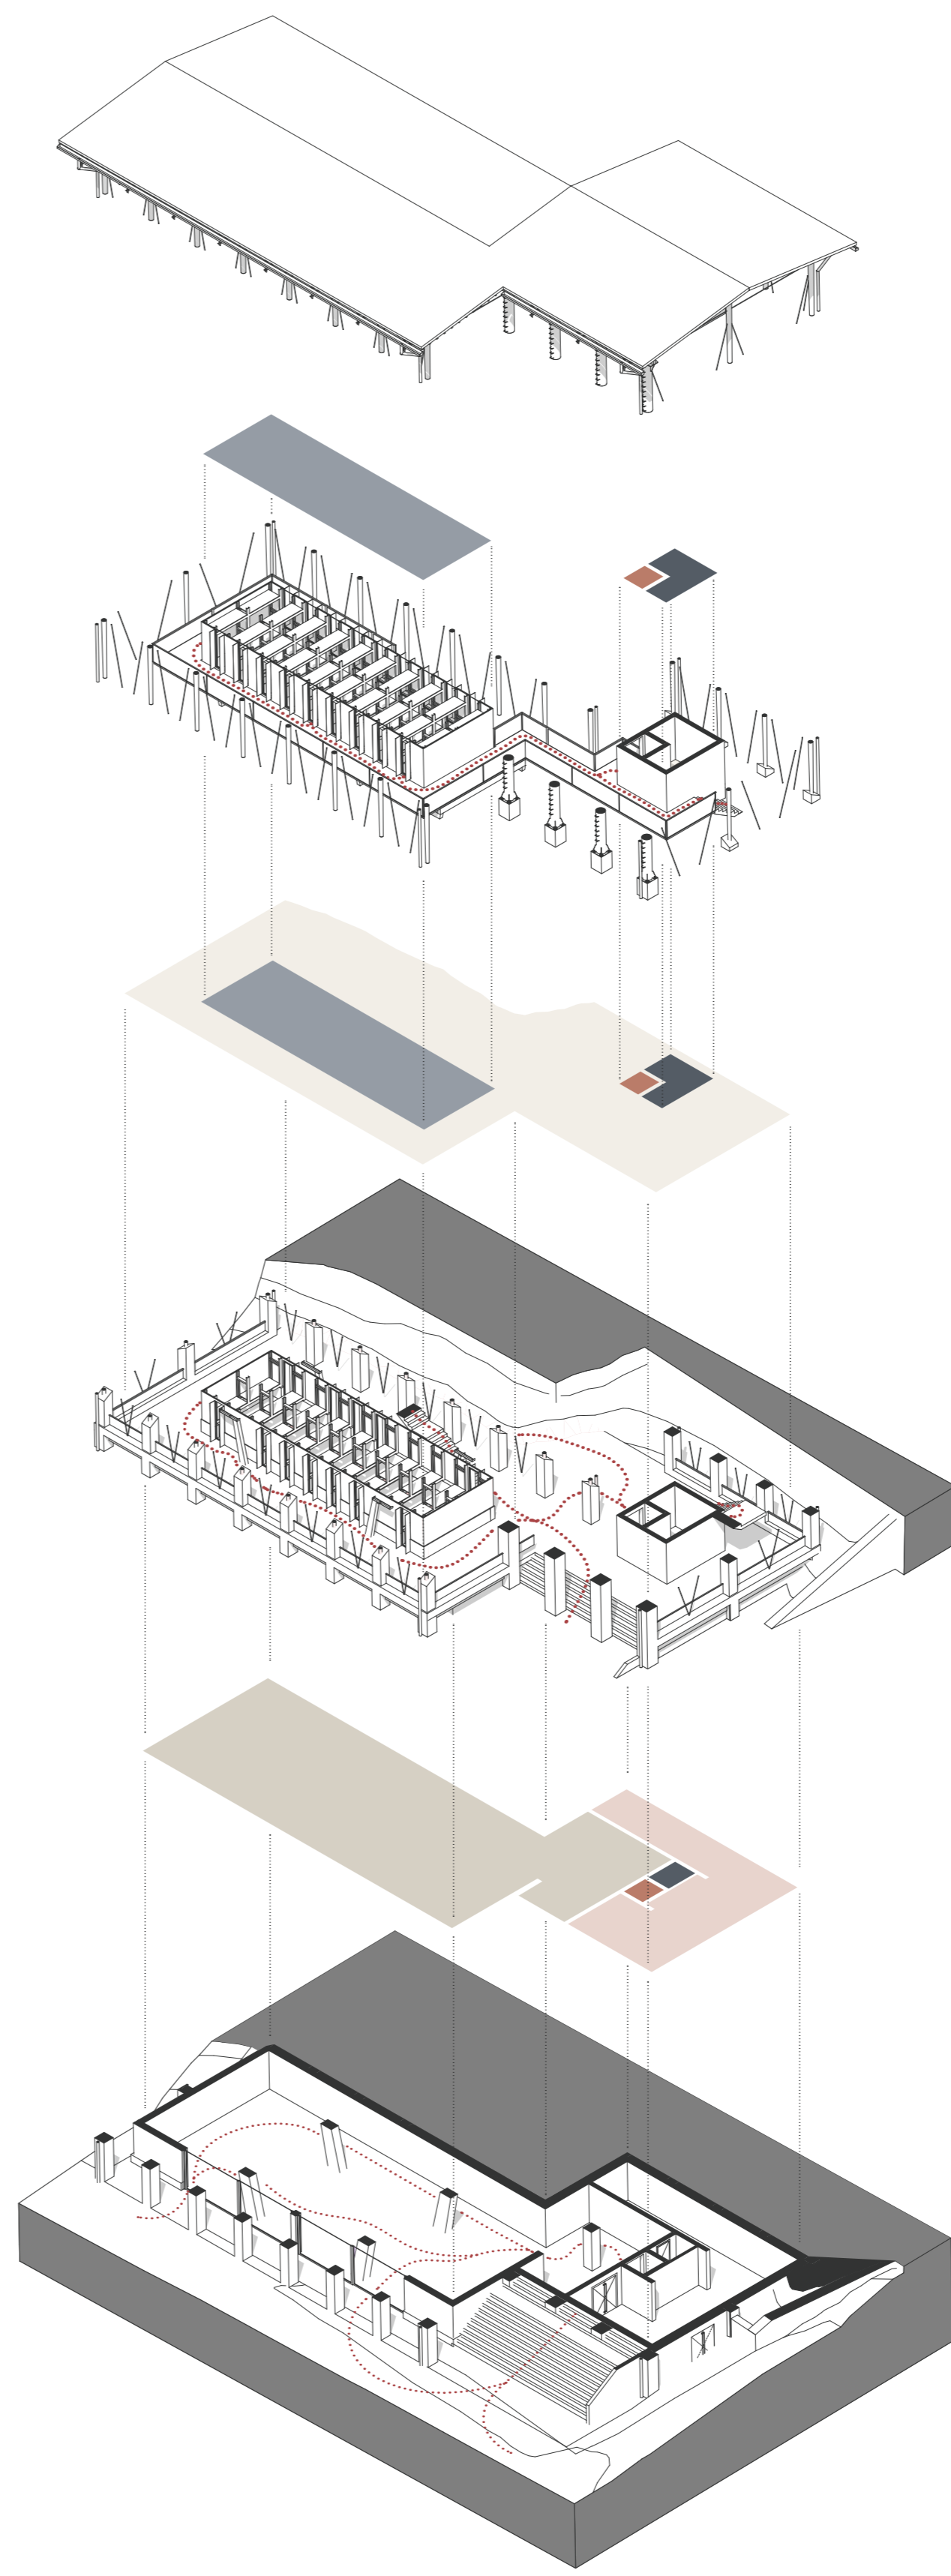

2. Second Floor	
Visible Storage Museum	80 m ²
Storage	
Elevator	

1. First Floor	
Covered Outdoor Area & Exhibition: The Lost Ski Museum	300 m ²
Visible Storage Museum	80 m ²
Wardrobe / Lockers	
Elevator	

0. Ground Floor	
Liechtenstien Center	240 m ²
Storage / Office	100 m ²
Sanitary Facilities	
Elevator	



Kunstmuseum Liechtenstein



Hilti Art Foundation



Kunstraum Engländerbau



Liechtensteinisches Landesmuseum



Z-cube by Georg Malin



Figure in a Shelter by Henry Moore



Reclining Woman by Fernando Botero




High seat by Robert Indermaur



The room arrester by Max Grüter



Grass by Regina Marxer

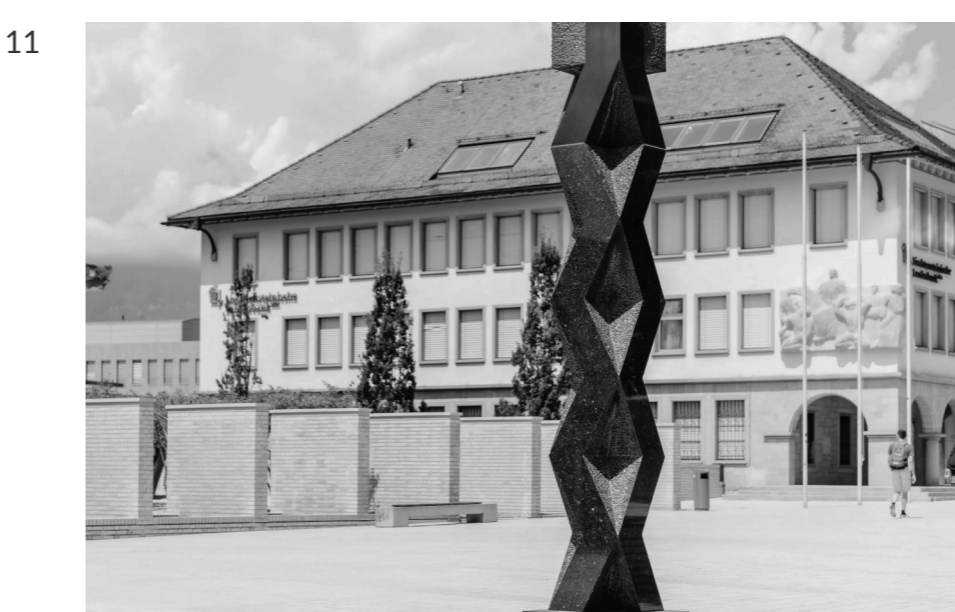

The prayer of Heinz Mack



The prayer of Heinz Mack

