


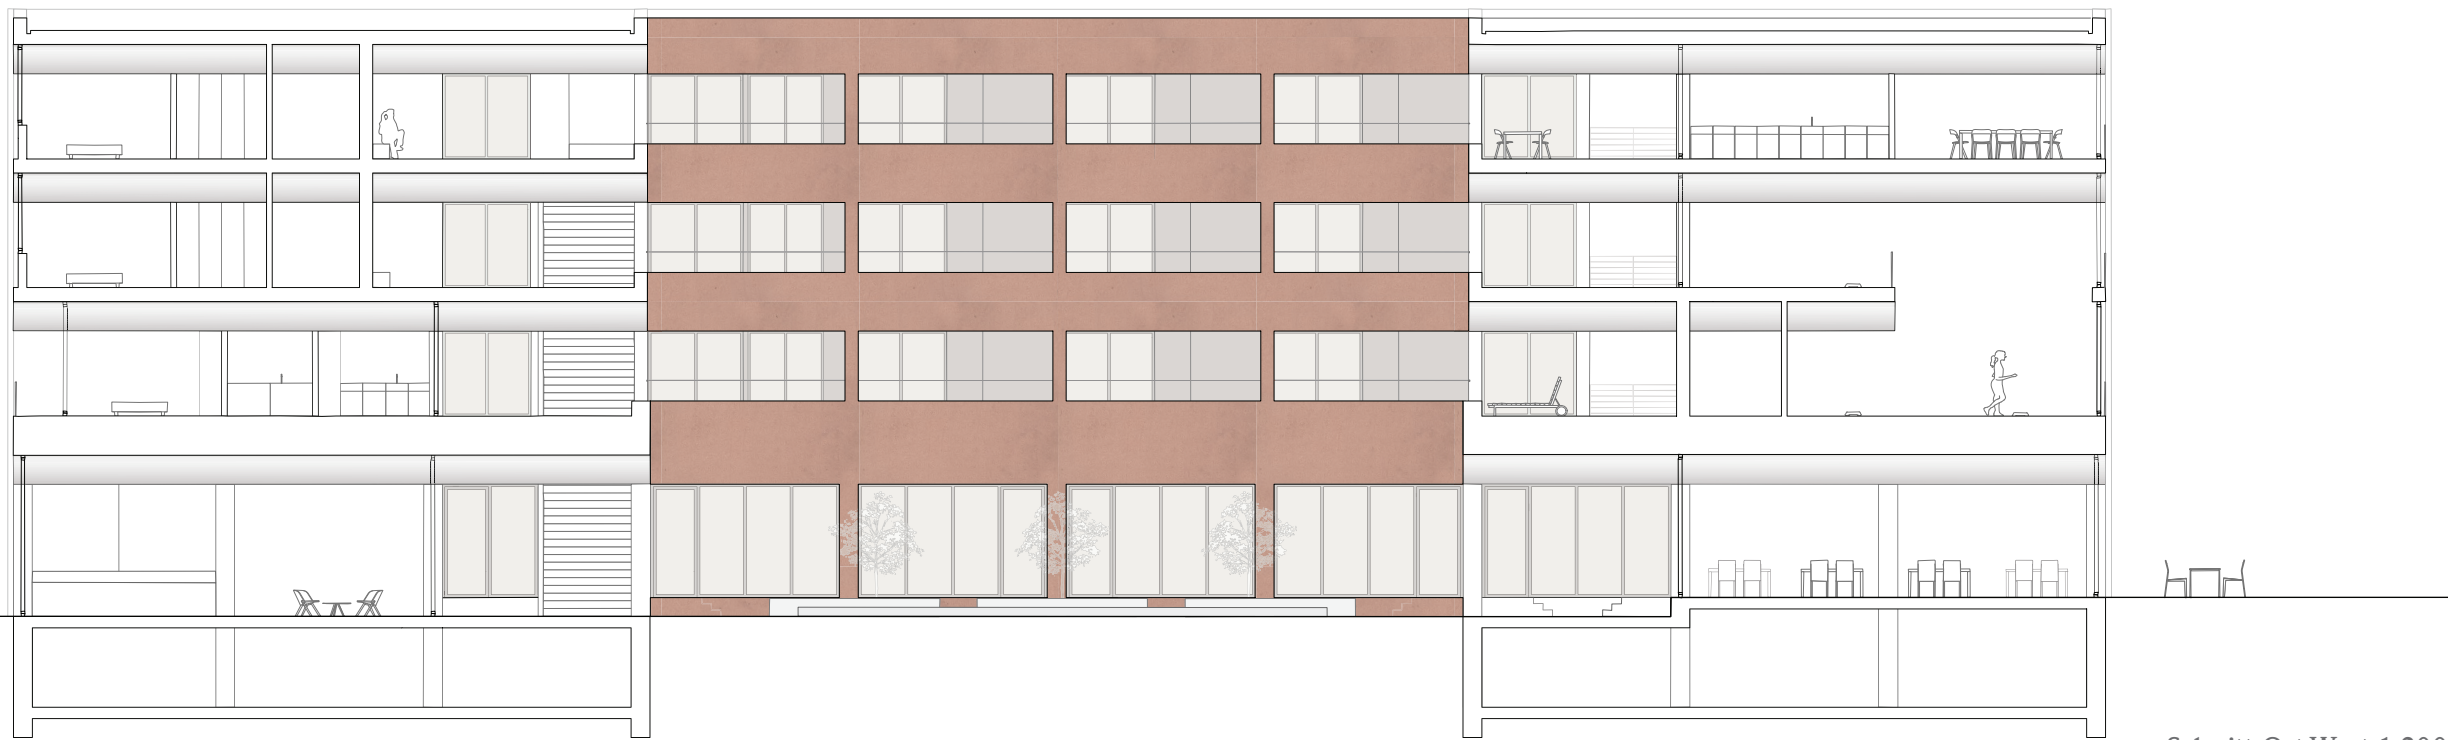

Schnitt Ost-West 1:200