


- 1 Forecourt Loading Dock
- 2 Security Room
- 3 IT Room
- 4 Wood Shop
- 5 Loading and Receiving
- 6 Wood Office
- 7 Digital Fab Office
- 8 Metal Office
- 9 General Flex Space
- 10 Digital Fab Shop
- 11 Loading and Receiving
- 12 Metal Member Shop
- 13 Metal Pro Shop
- 14 Metal Pro Office
- 15 Large Format Print Shop
- 16 Lobby
- 17 Cafe
- 18 Storage

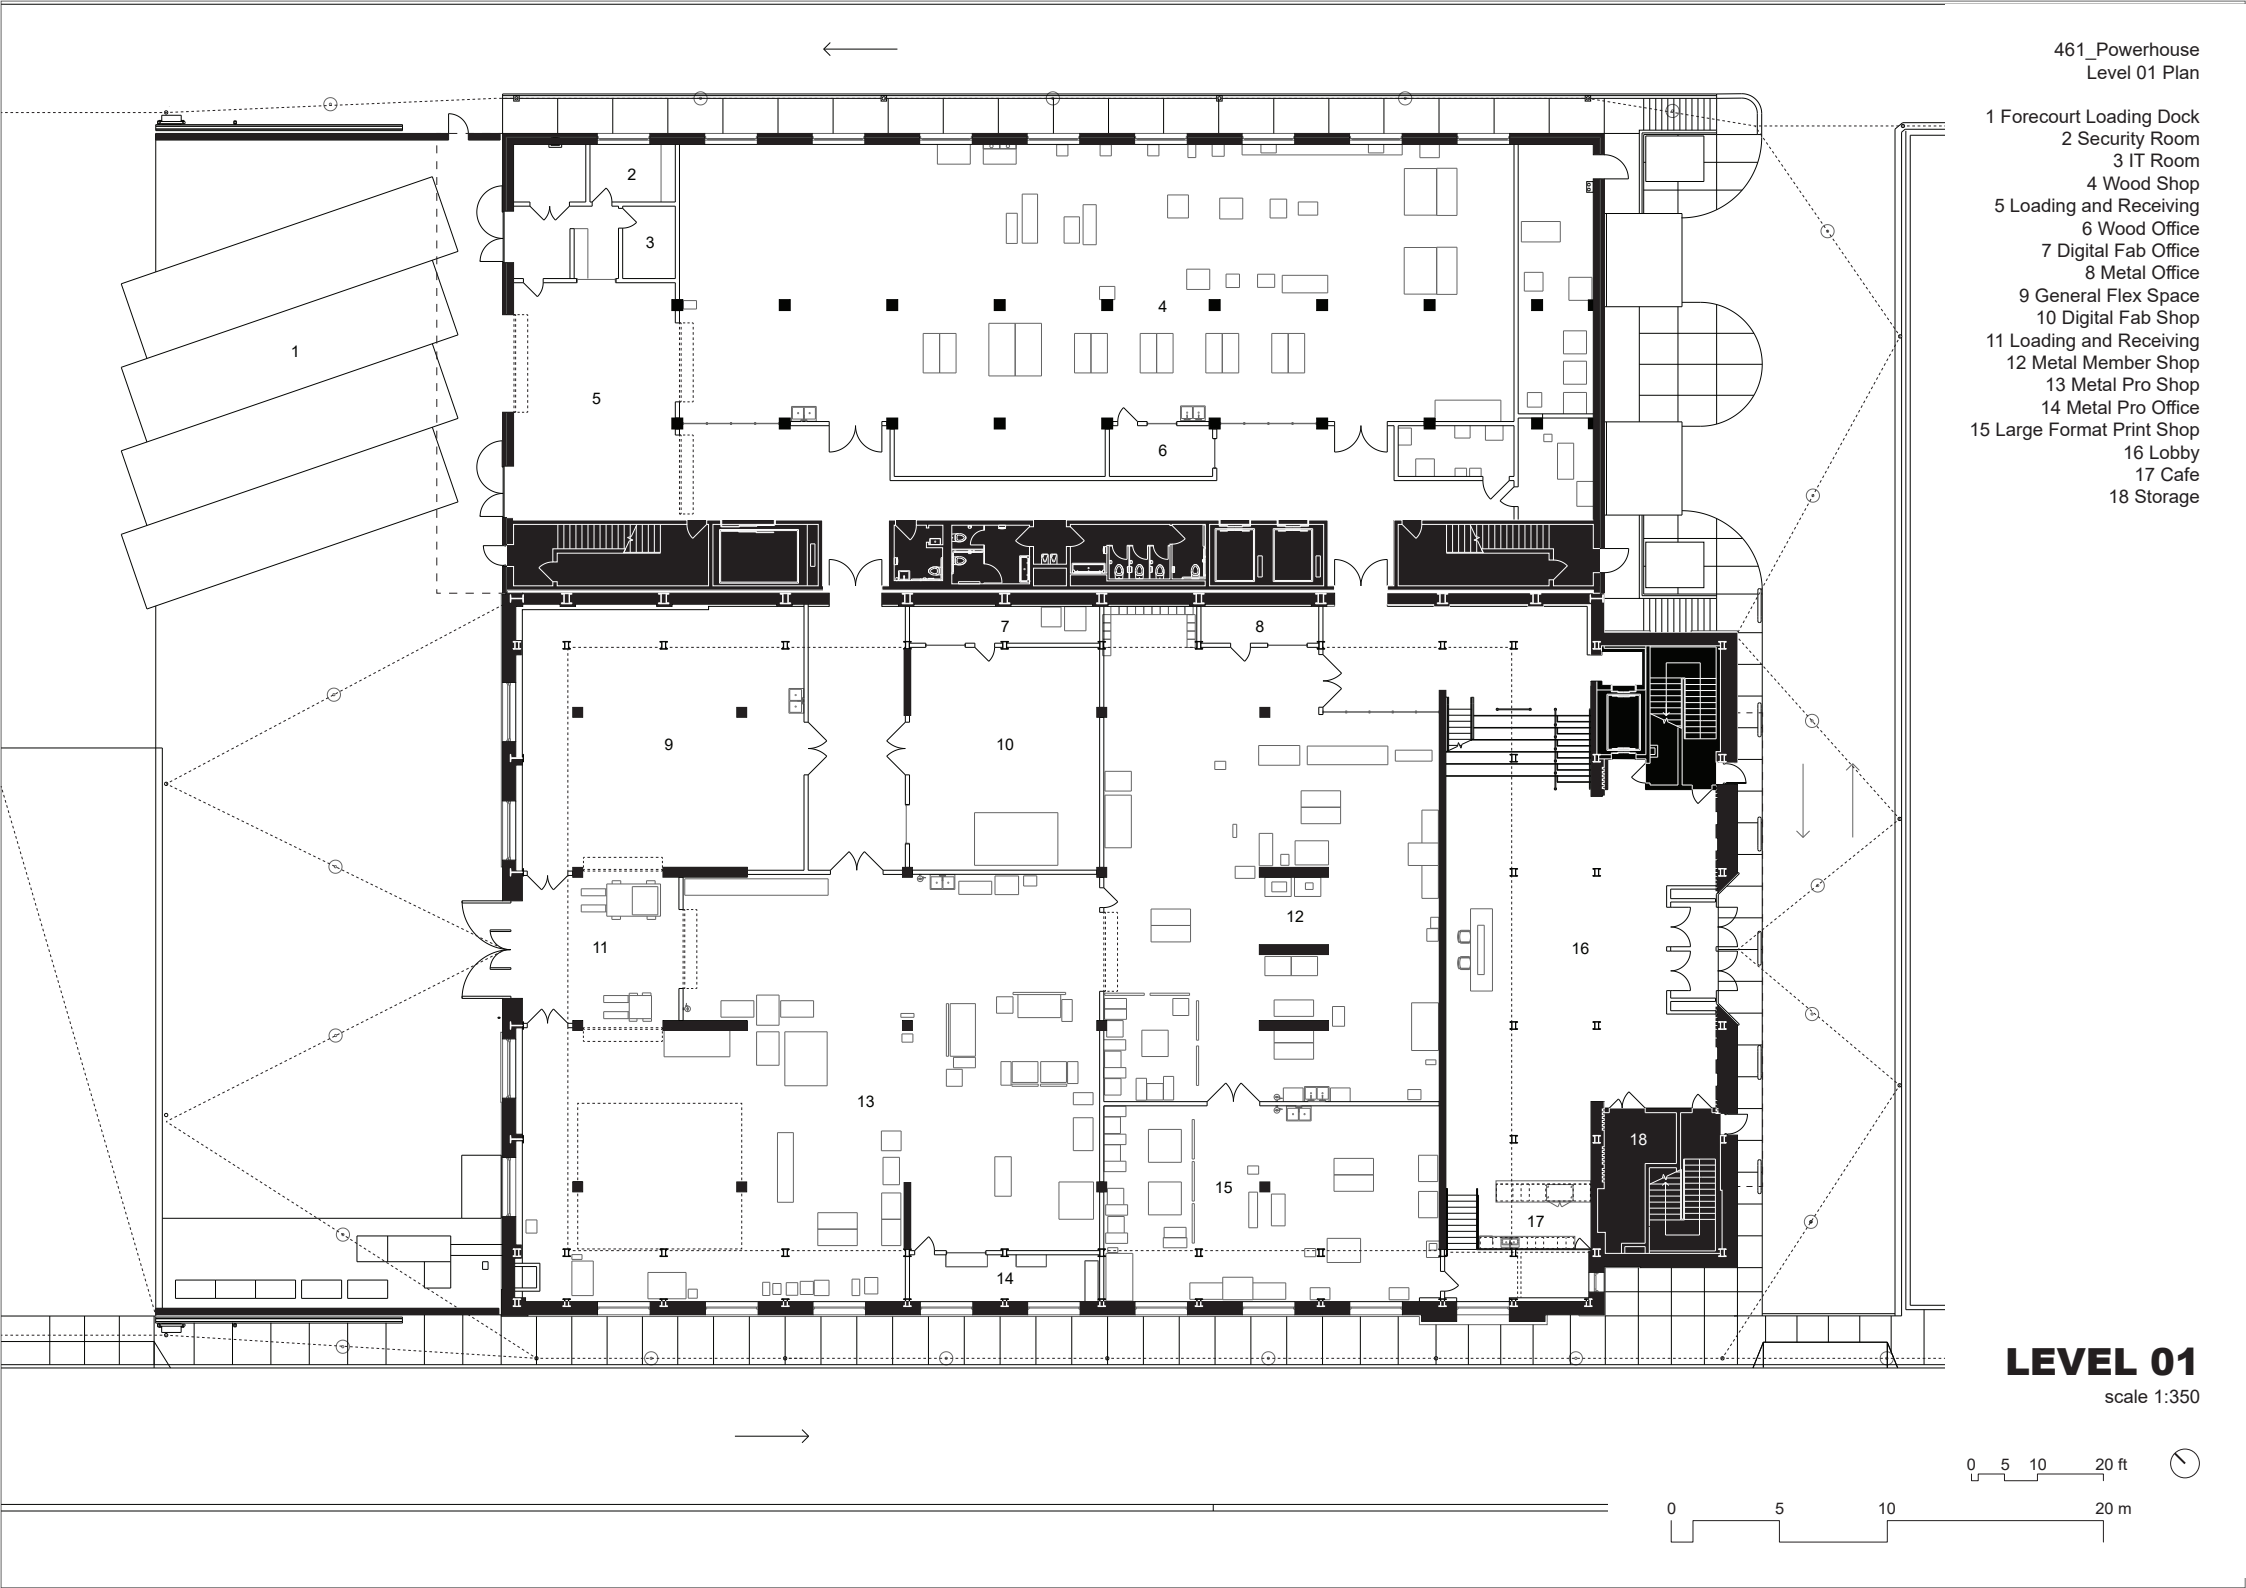

LEVEL 01

scale 1:350

0 5 10 20 ft

0 5 10 20 m