


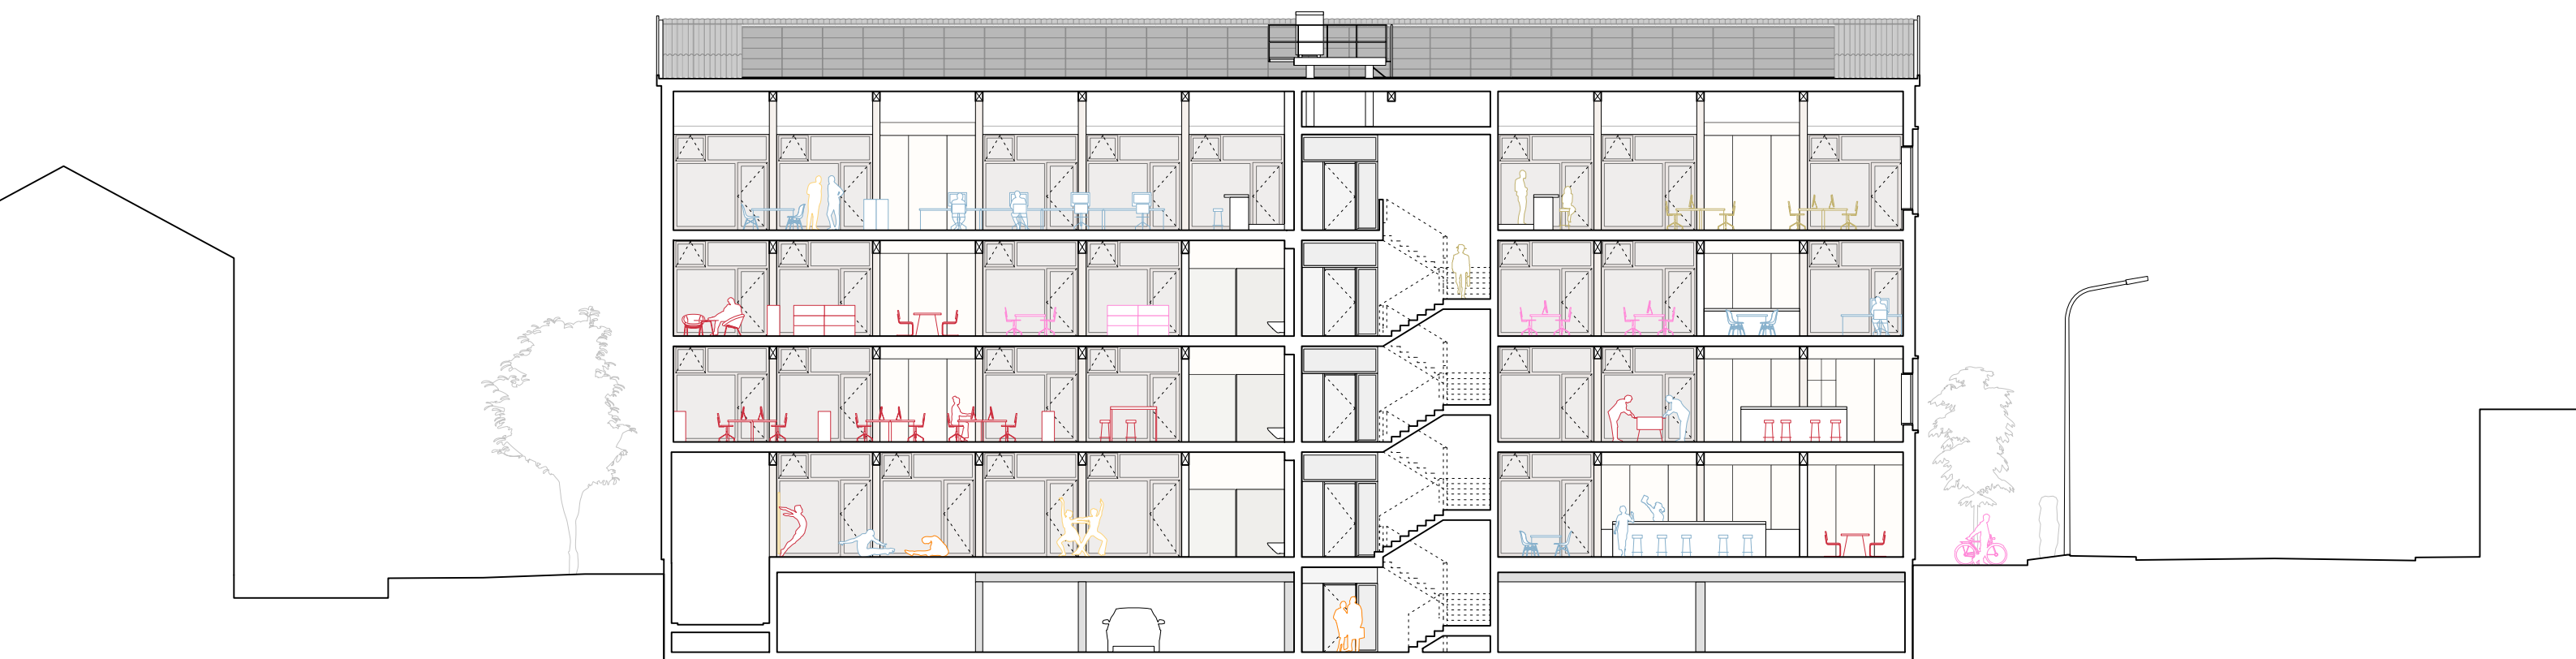

Façade ouest 1/200

0 2 5 10 m