




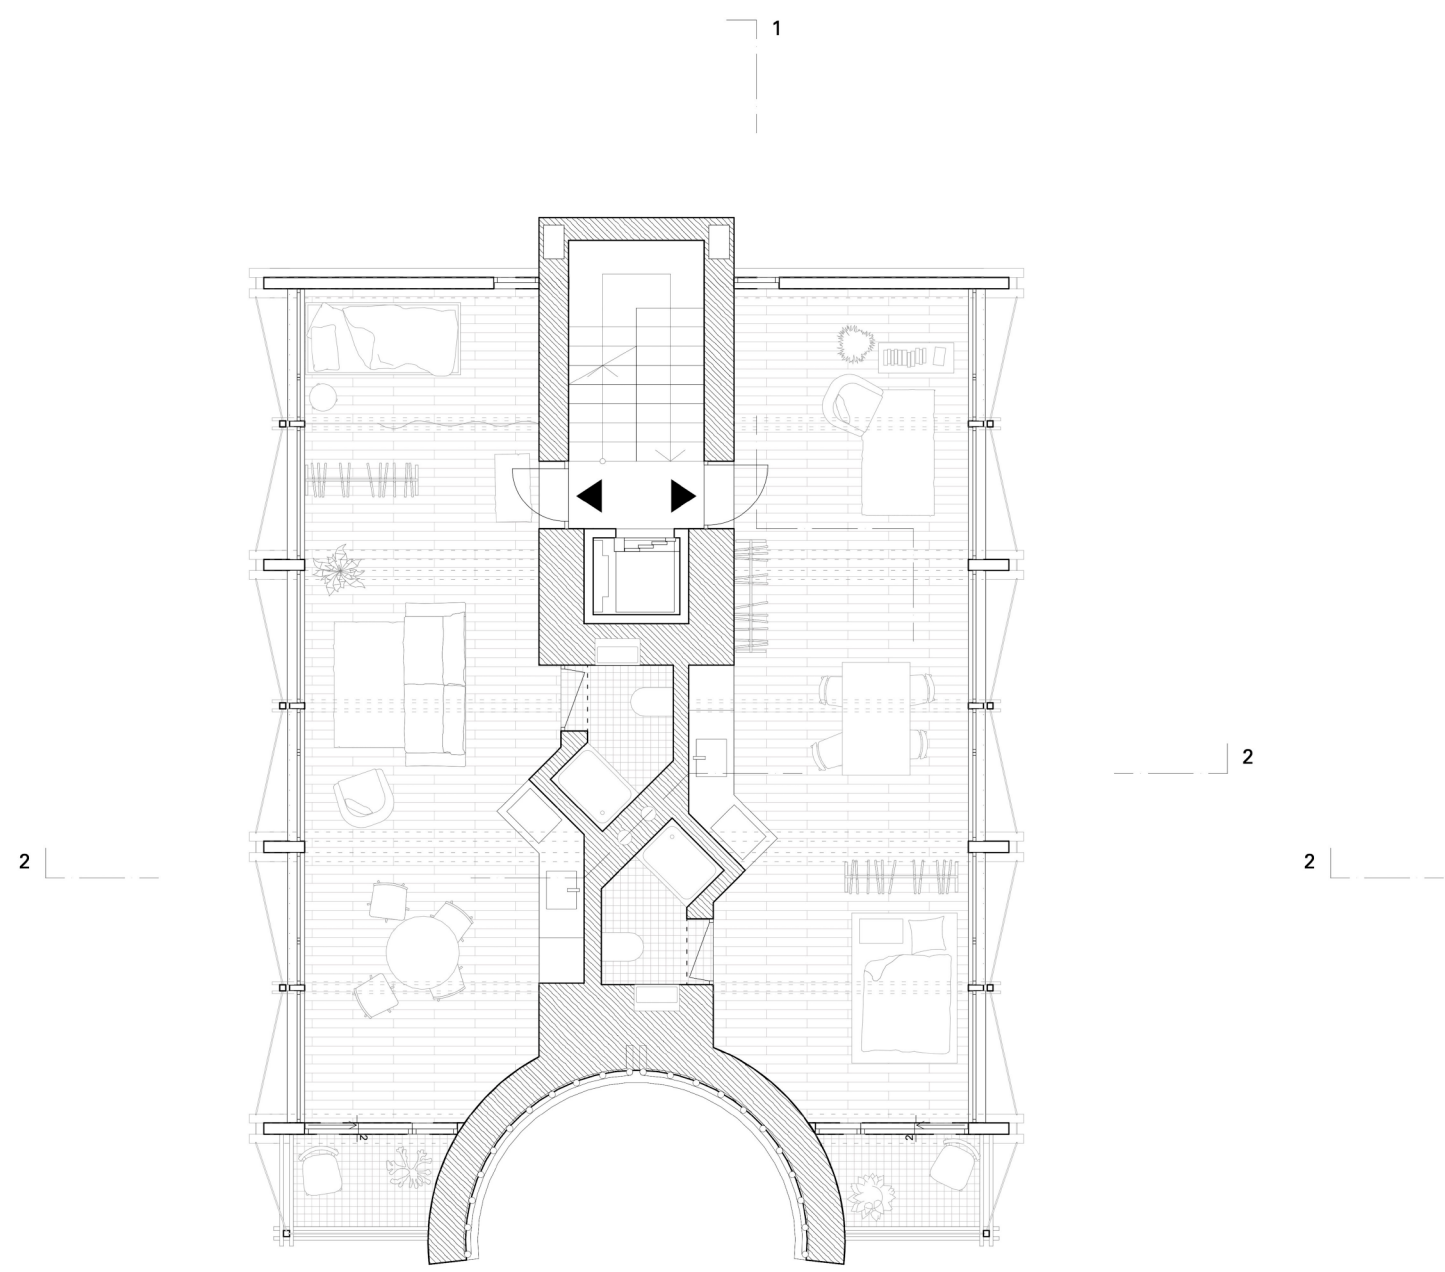


PLAN FIRST AND SECOND FLOOR 1:100

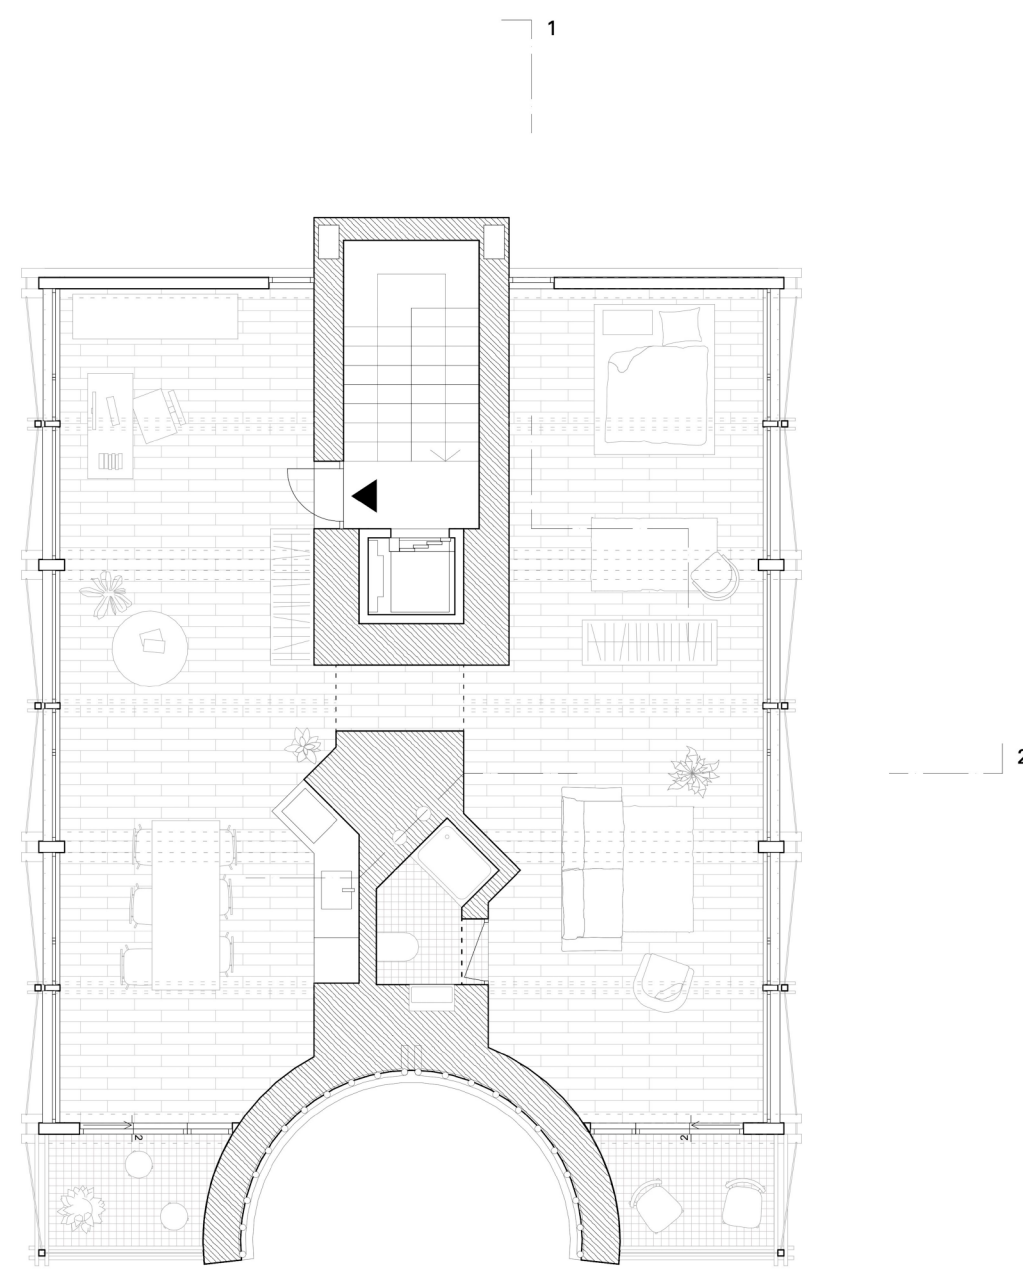


PLAN THIRD FLOOR 1:100

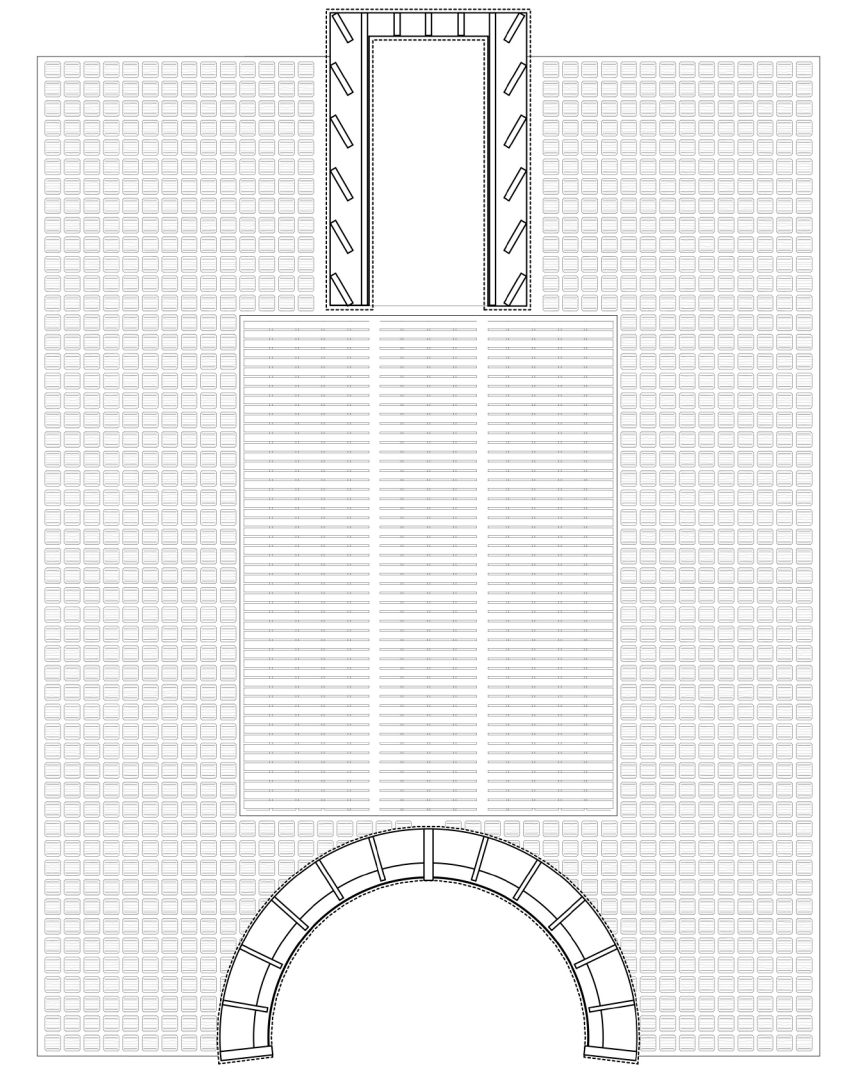

PLAN ROOF 1:100

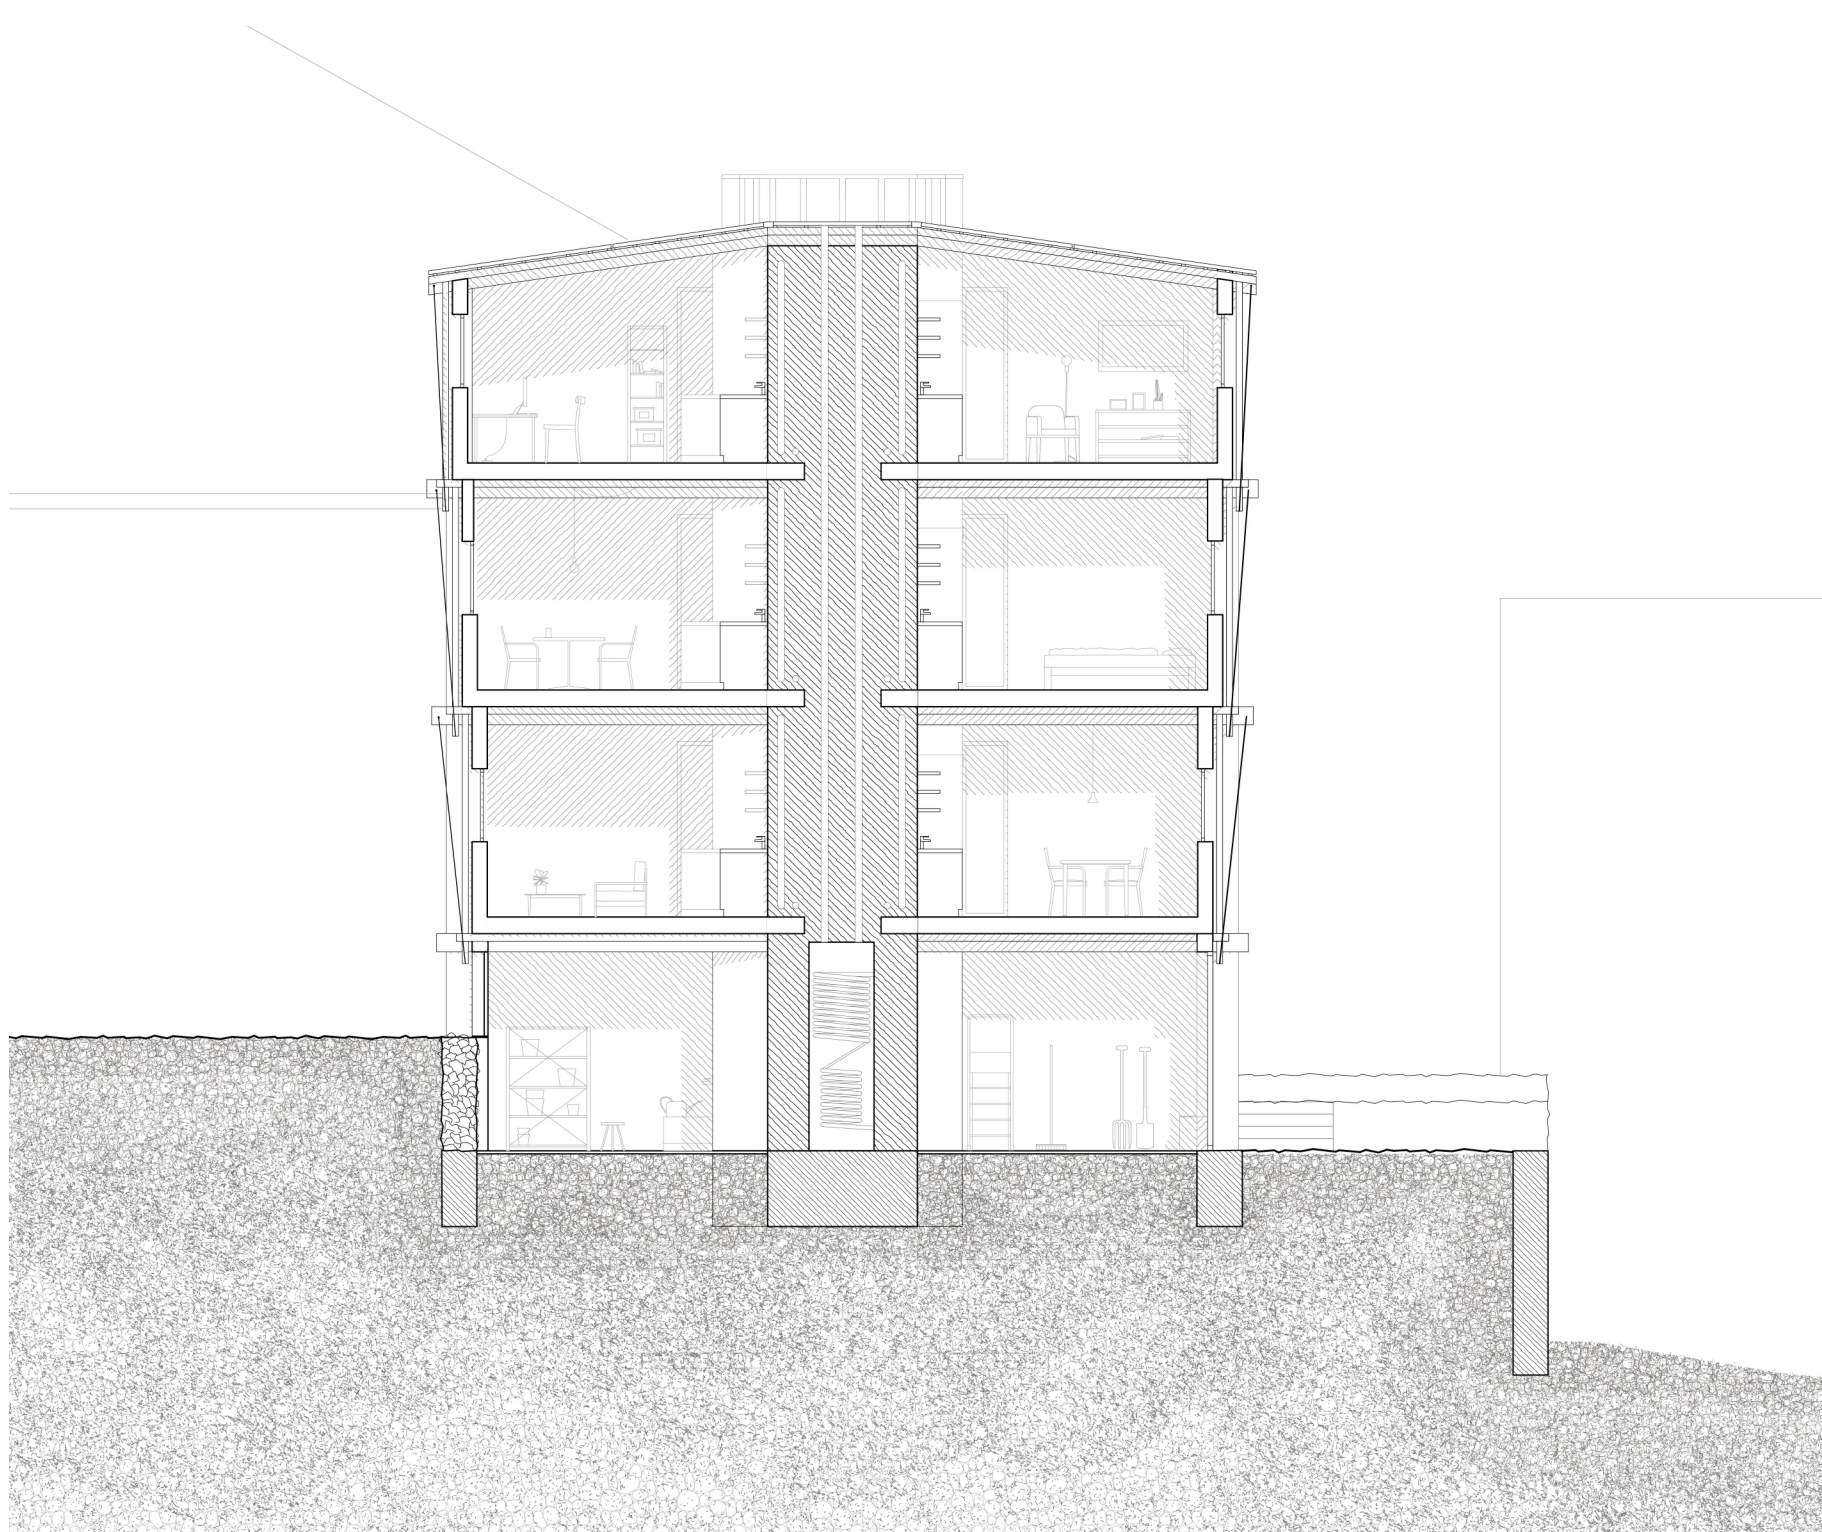

SHORT SECTION 1:100

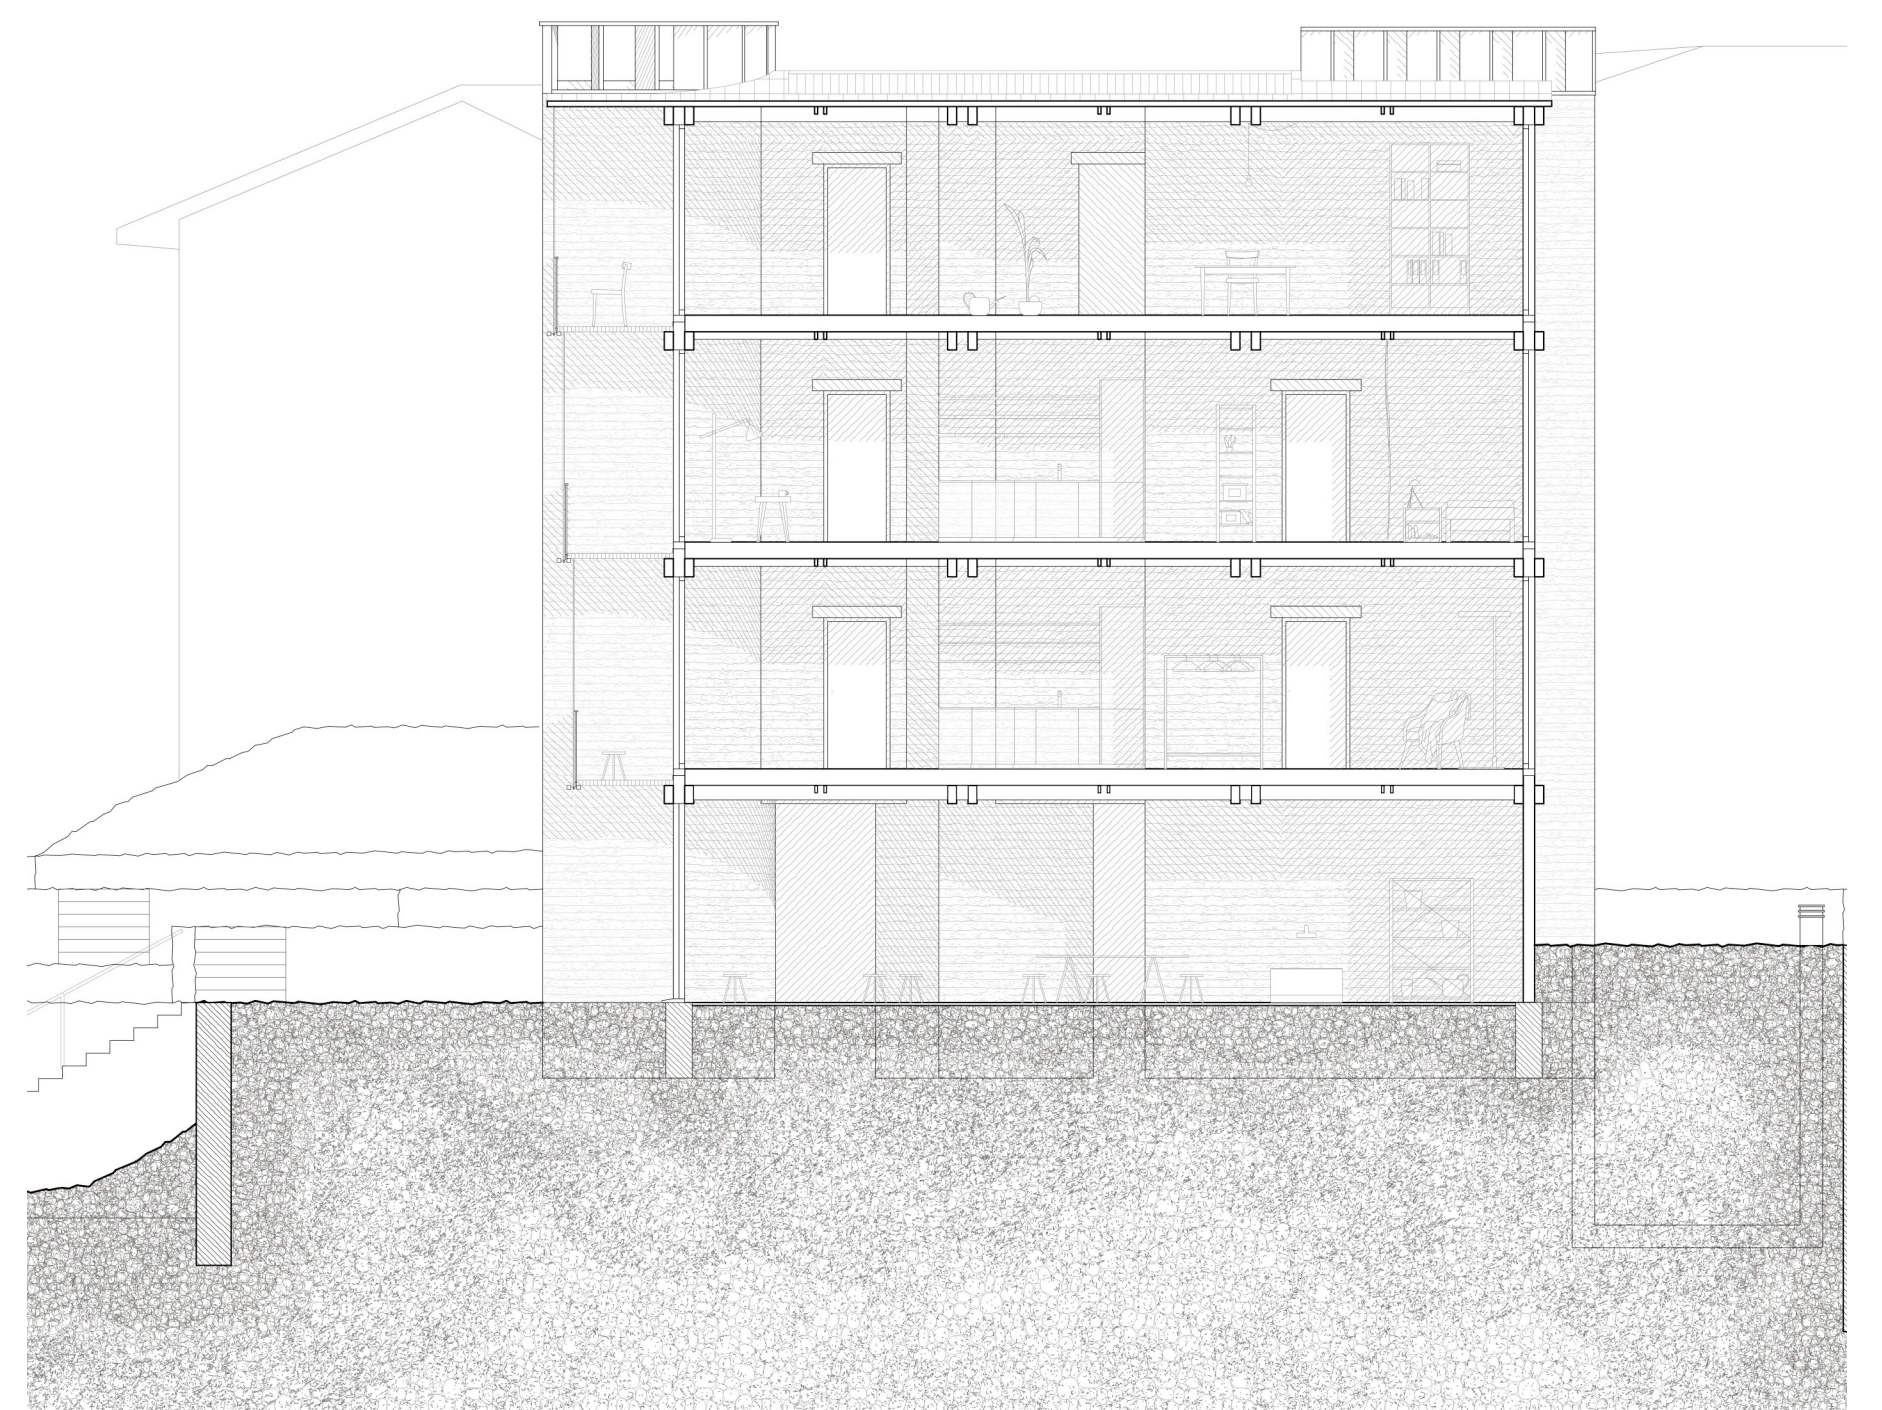

LONG SECTION 1:100



IMAGES - EXTERIOR, INTERIOR 3rd FLOOR & GROUND FLOOR