


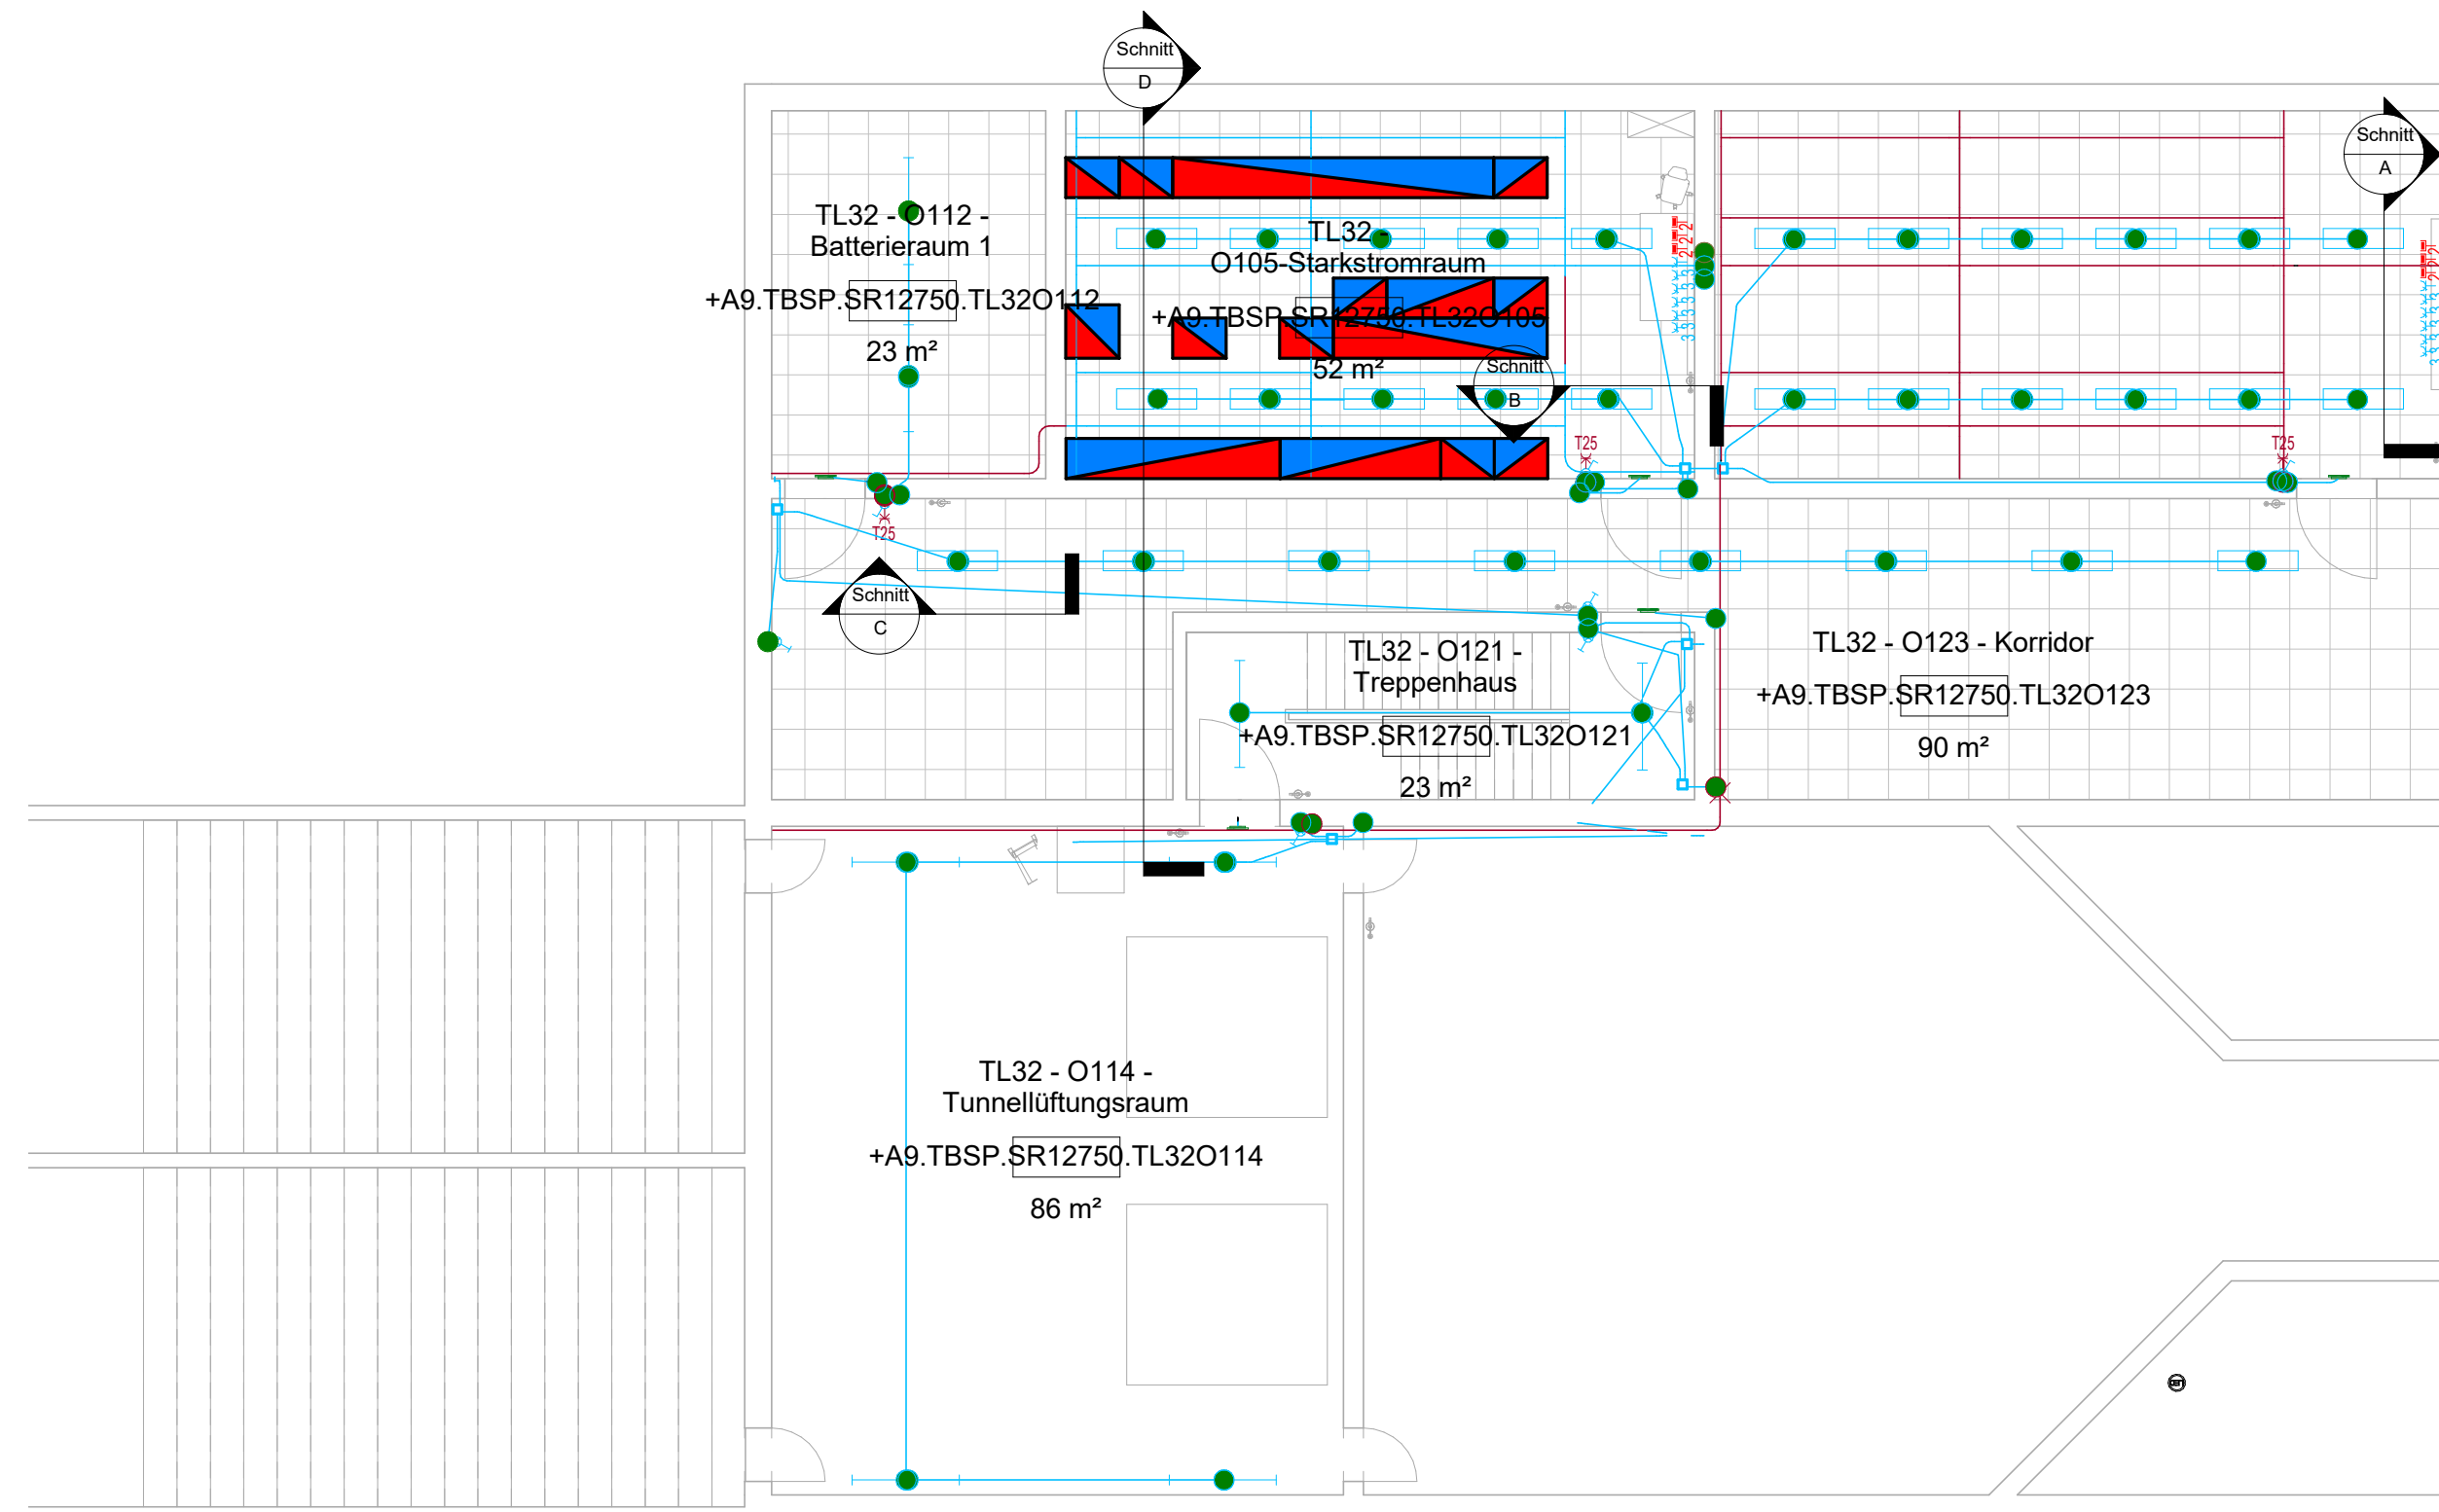

salzmann IED engineering Kantonsstrasse 73 / Eyholz 3930 Visp +41 28 948 10 28 joerg.steiner@salzmannag.ch	Projekt Nr. 1					Tunnel		
	Plan Nr. 5							
	Projekt Nr. Intern 005					Ausführungsplan		
	Plan Nr. Intern 005							
	PL	GEZ.	GEPR.	DAT.	MST.	FORM.	Elektroinstallation 1.OG	
	O.F.	J.S.	O.F.	28.08.2017	1 : 100	A2		

C:\Users\Joerg.Steiner\Documents\TSP_BSA_Joerg.Steiner.rvt