
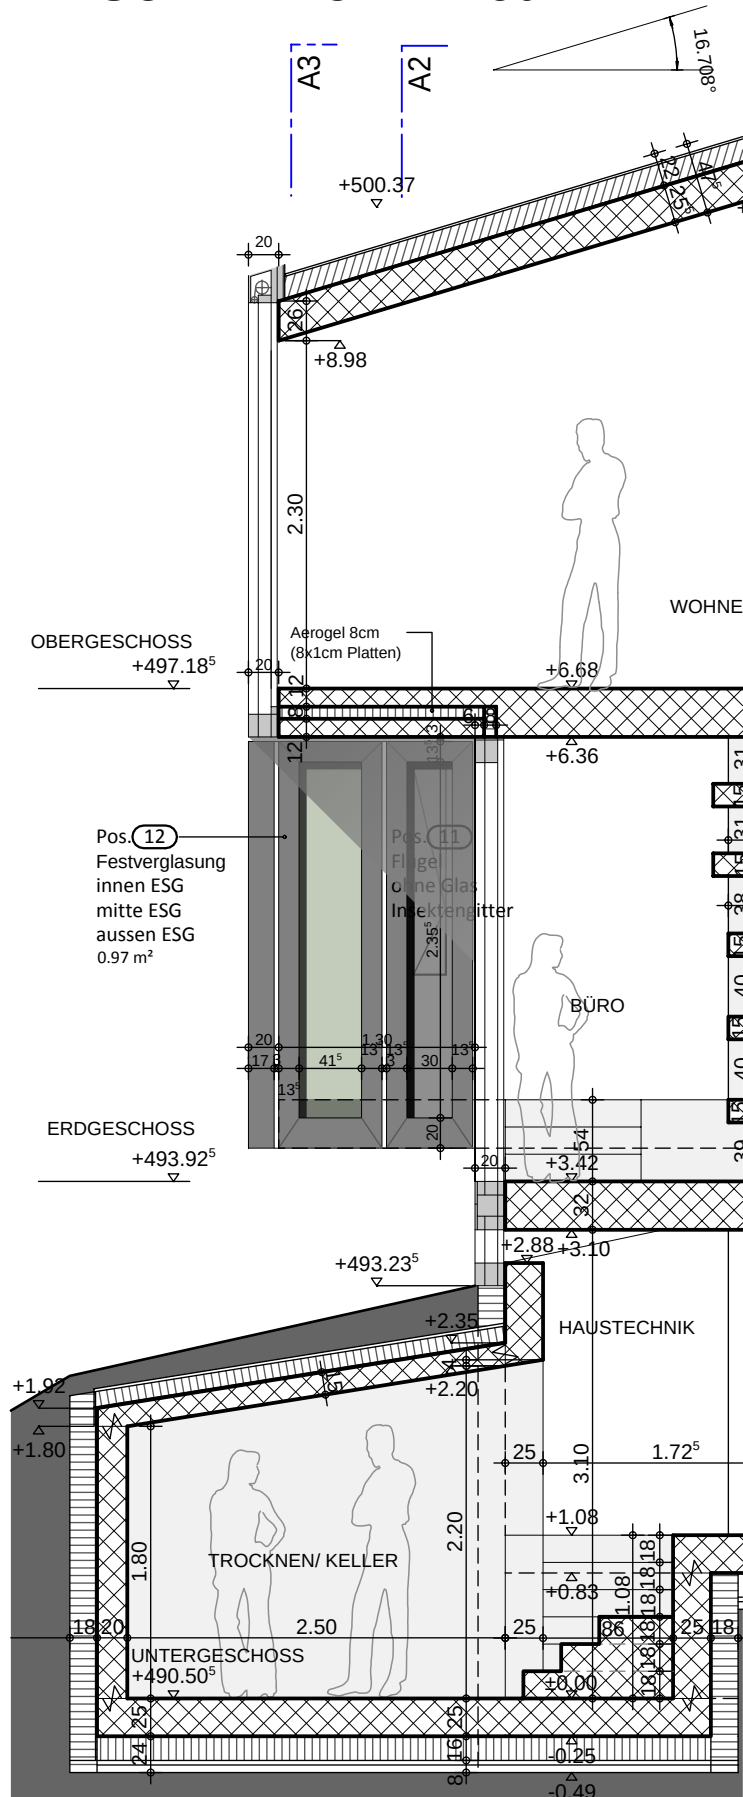


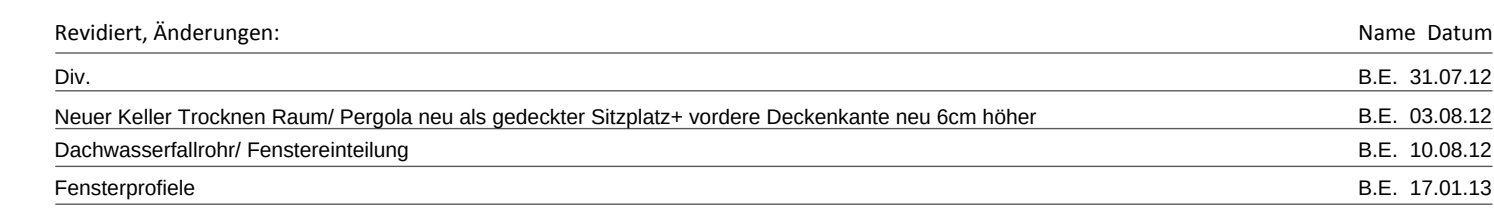

NORD - OST FASSADE 1:50