


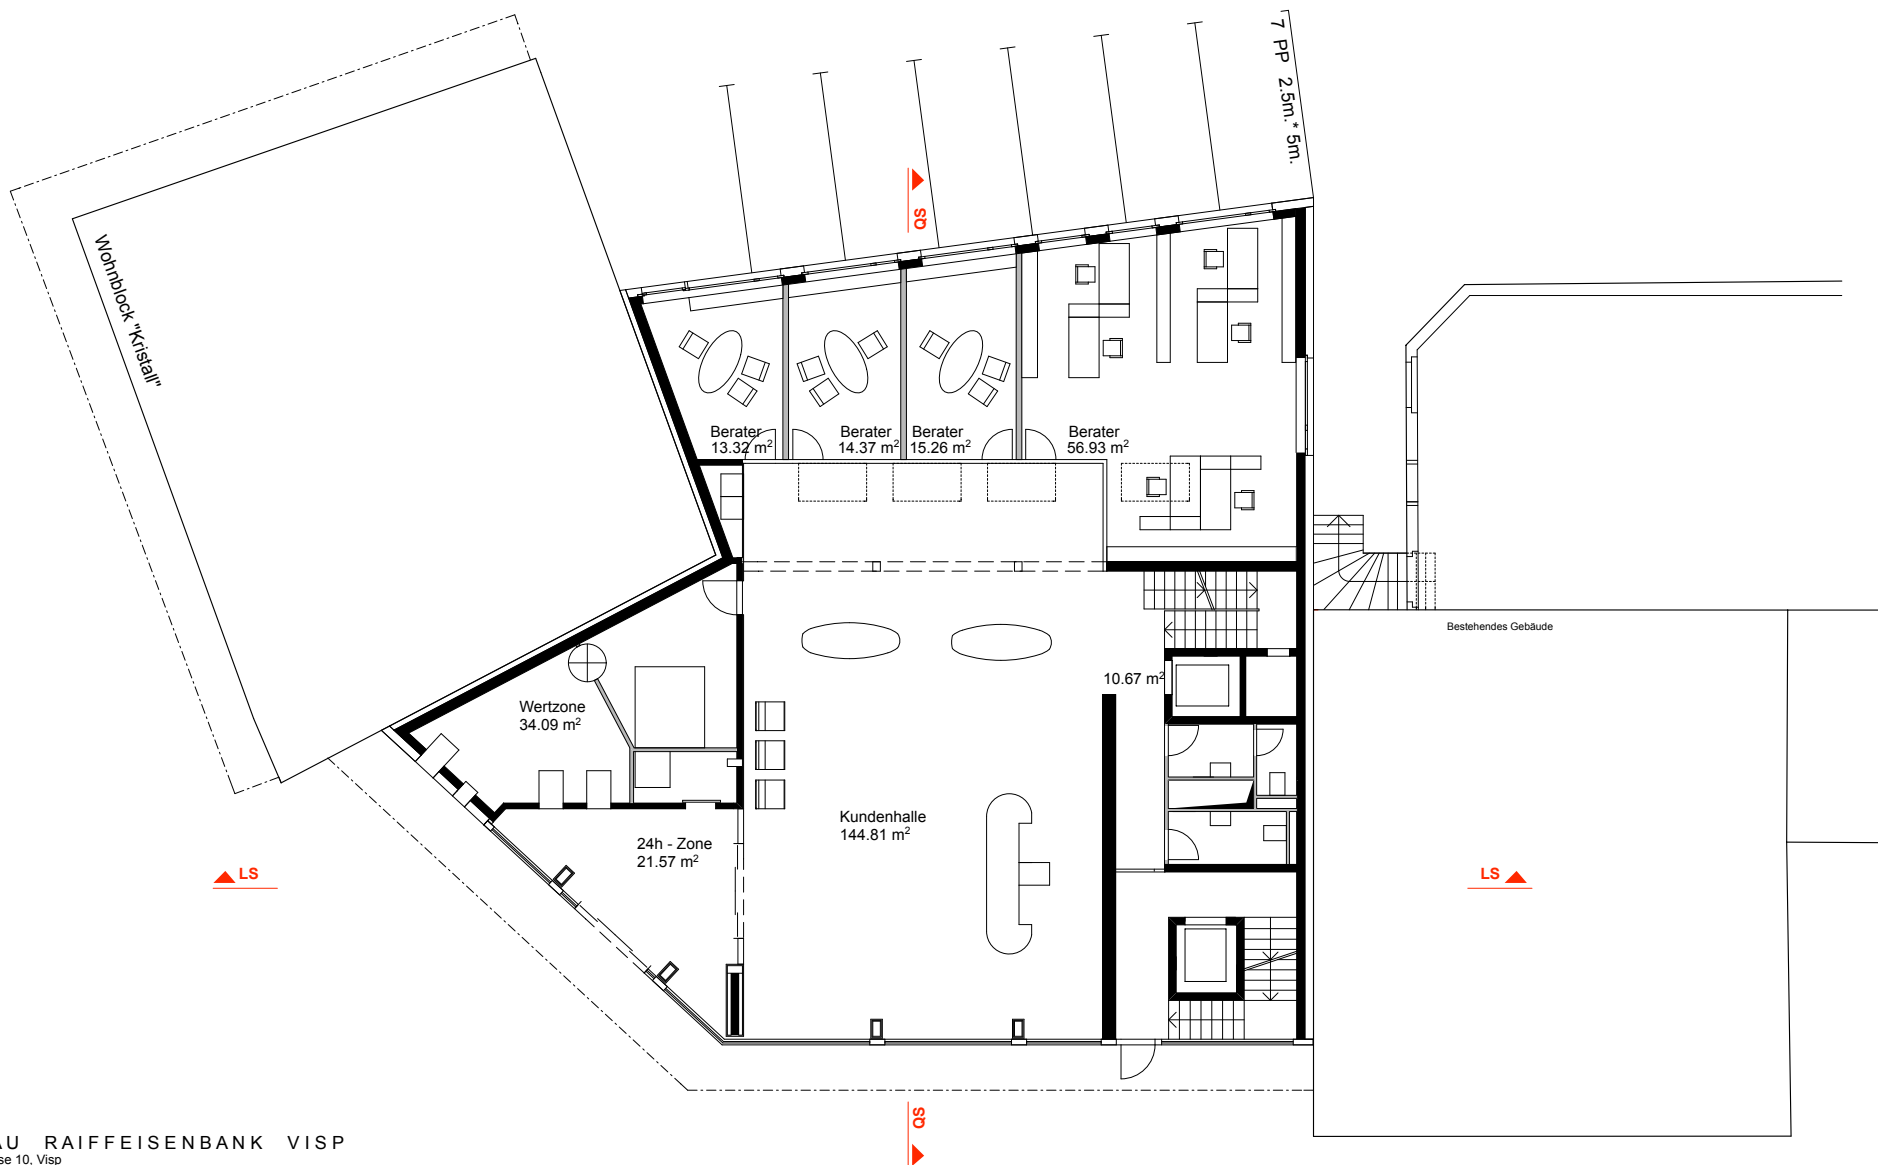

NEUBAU RAIFFEISENBANK VISP Bahnhofstrasse 10, Visp

Bauprojekt
Grundriss EG

VOMSATTEL WAGNER ARCHITEKTEN
dipl. Arch. ETH/FH/SIA
Brückenweg 1, 3930 Visp

Raiffeisenbank
Region Visp

Plan Nr. 1161/101
Mst. 1:200
gez. 05.06.07 an
rev.
Format A4