


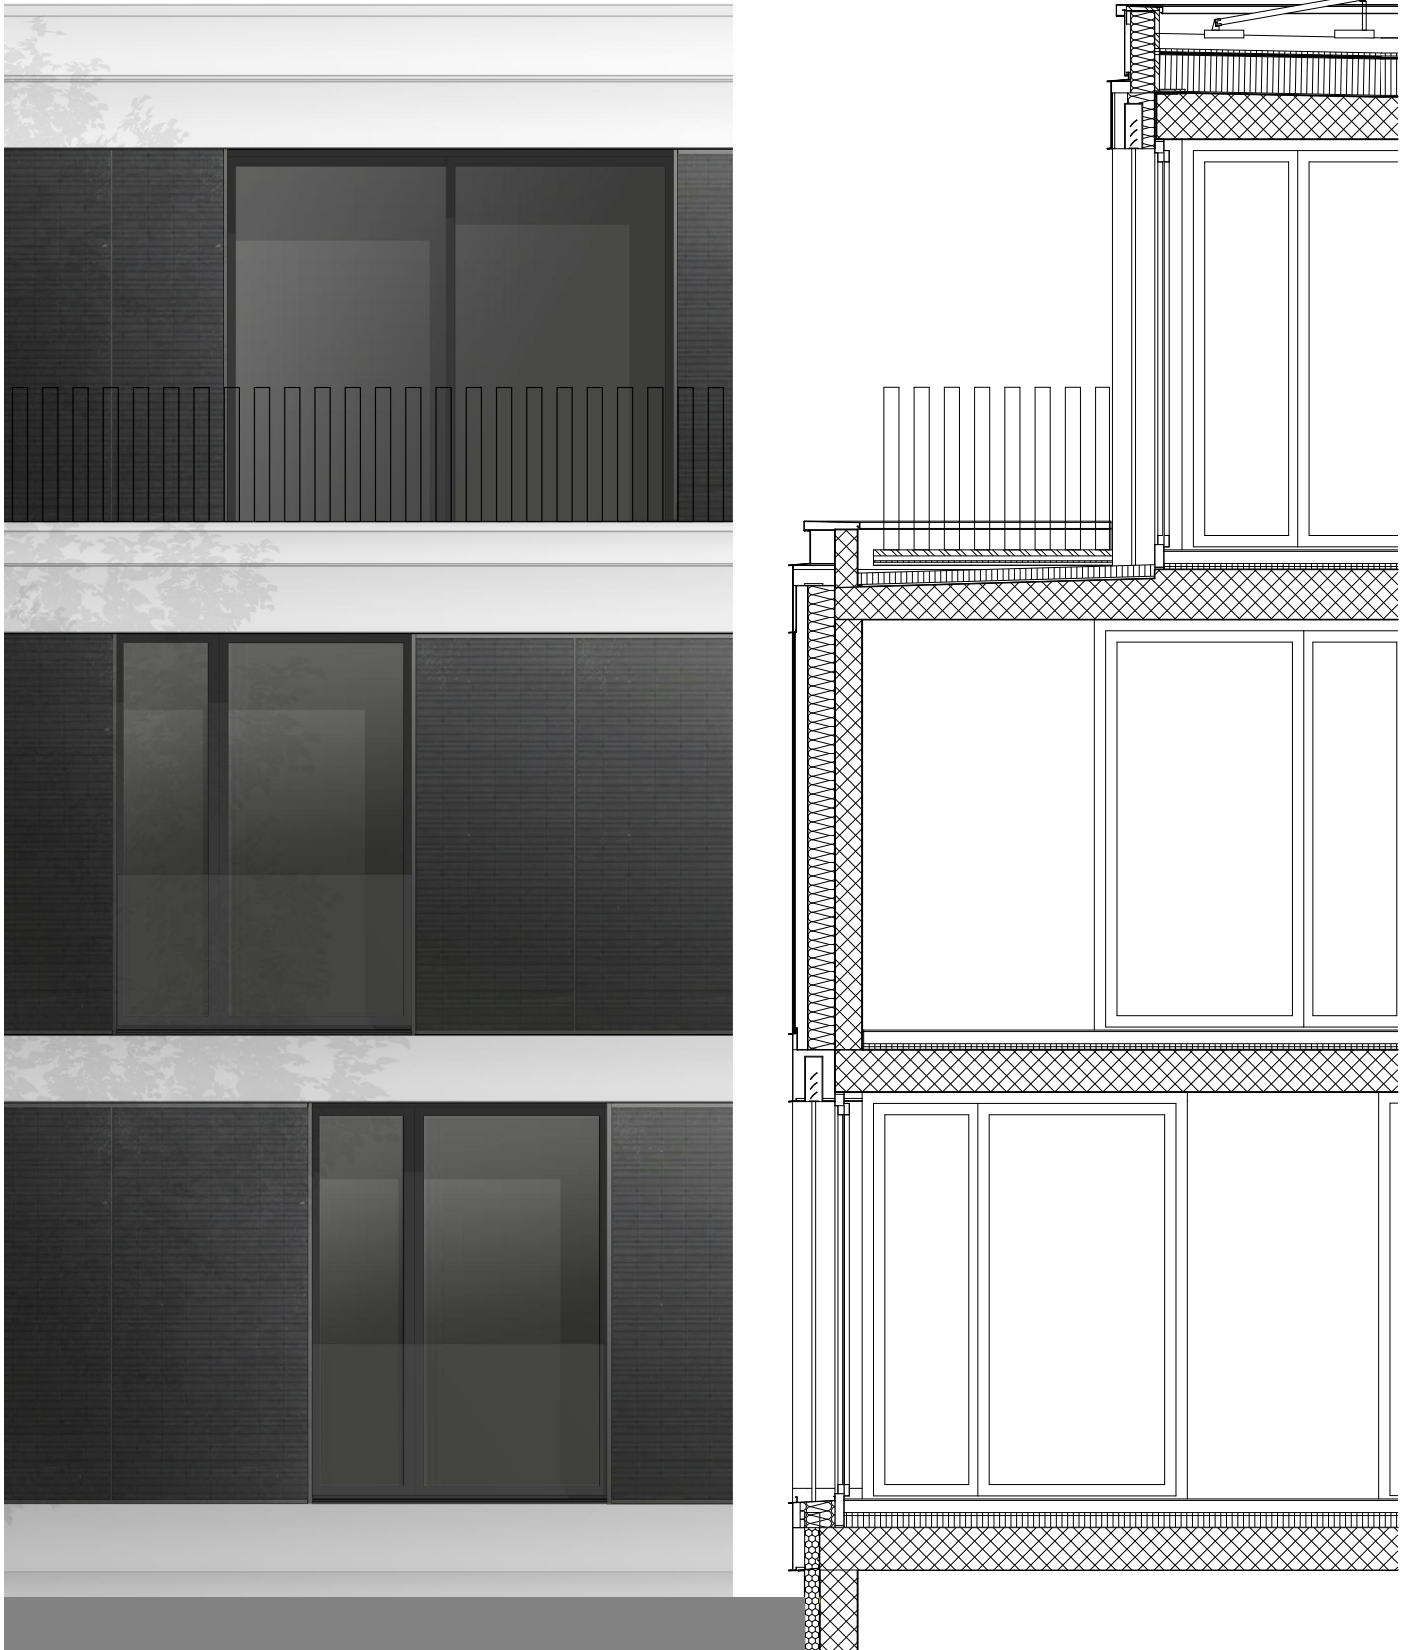

Fassaden-Detail_B3_C2