


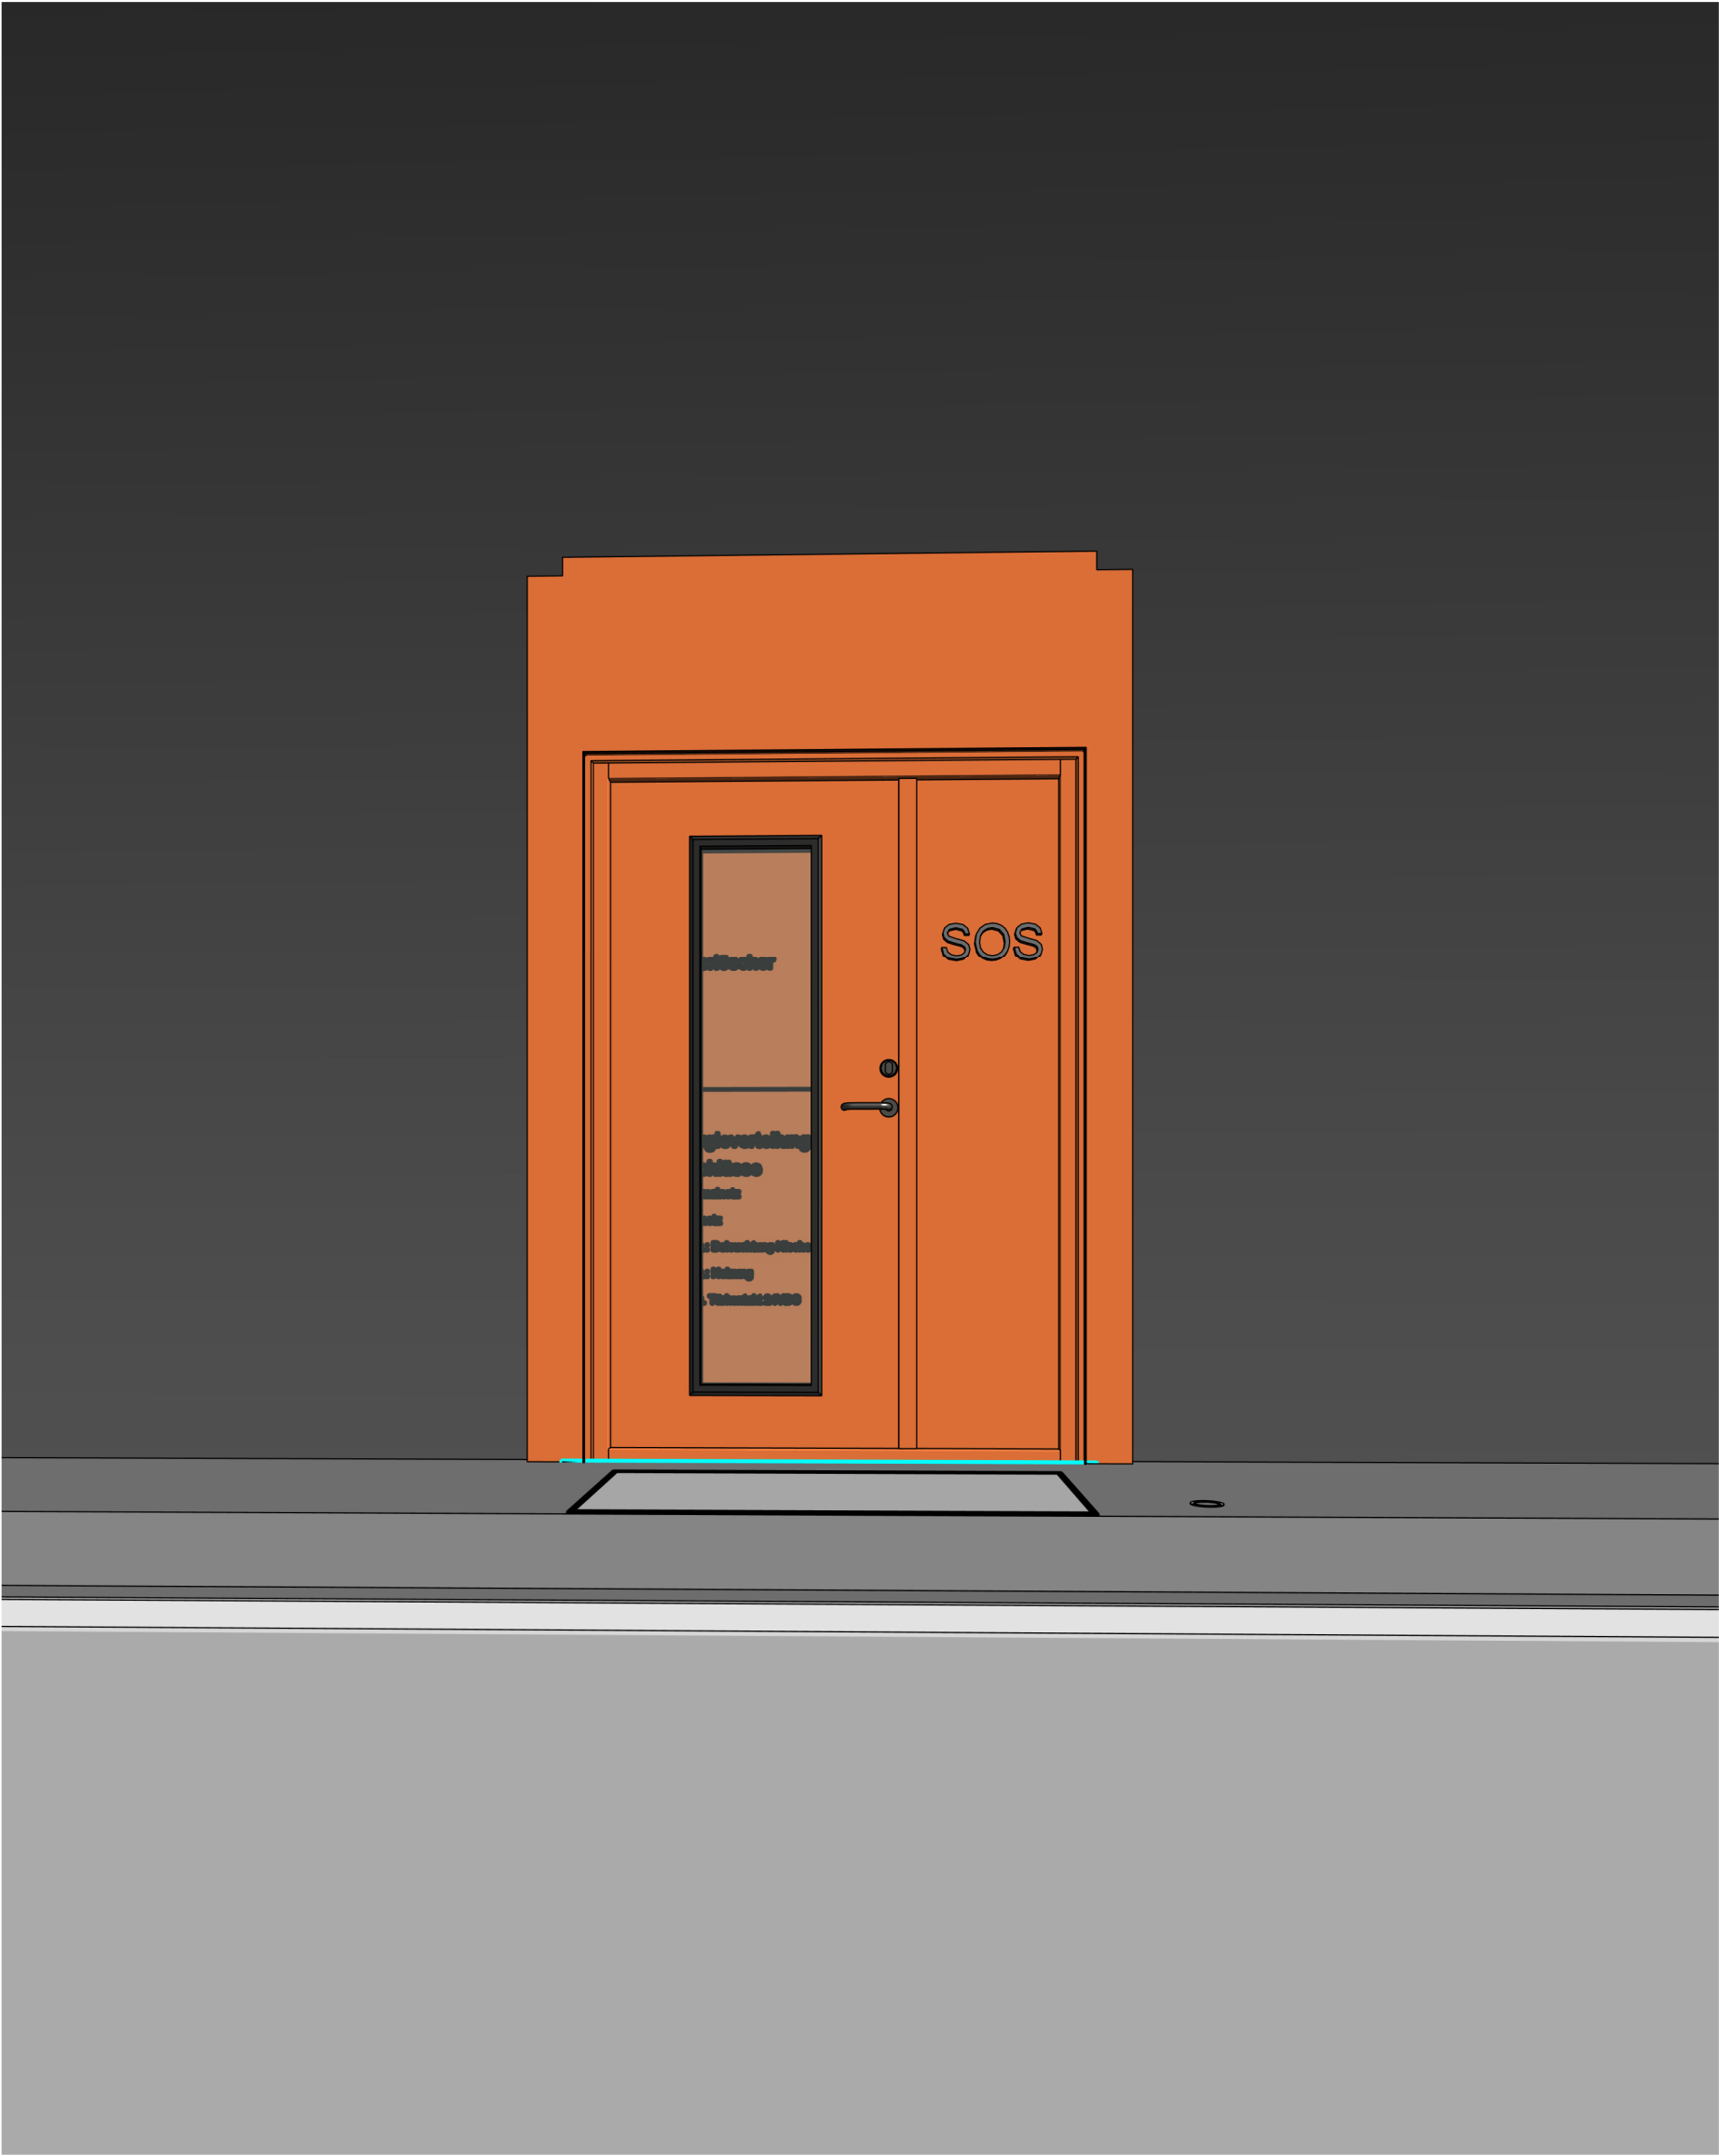

salzmann

IED engineering

Kantonsstrasse 73 / Eyholz
3930 Visp
+41 28 948 10 28
joerg.steiner@salzmannag.ch

Projekt Nr. 1						Tunnel Ausführungsplan
Plan Nr. 13						
Projekt Nr. Intern 013						
Plan Nr. Intern 013						3D Ansicht SOS-Nische
PL	GEZ.	GEPR.	DAT.	MST.	FORM.	
O.F.	J.S.	O.F.	28.08.2017		A4	