





1:200 Façade Est

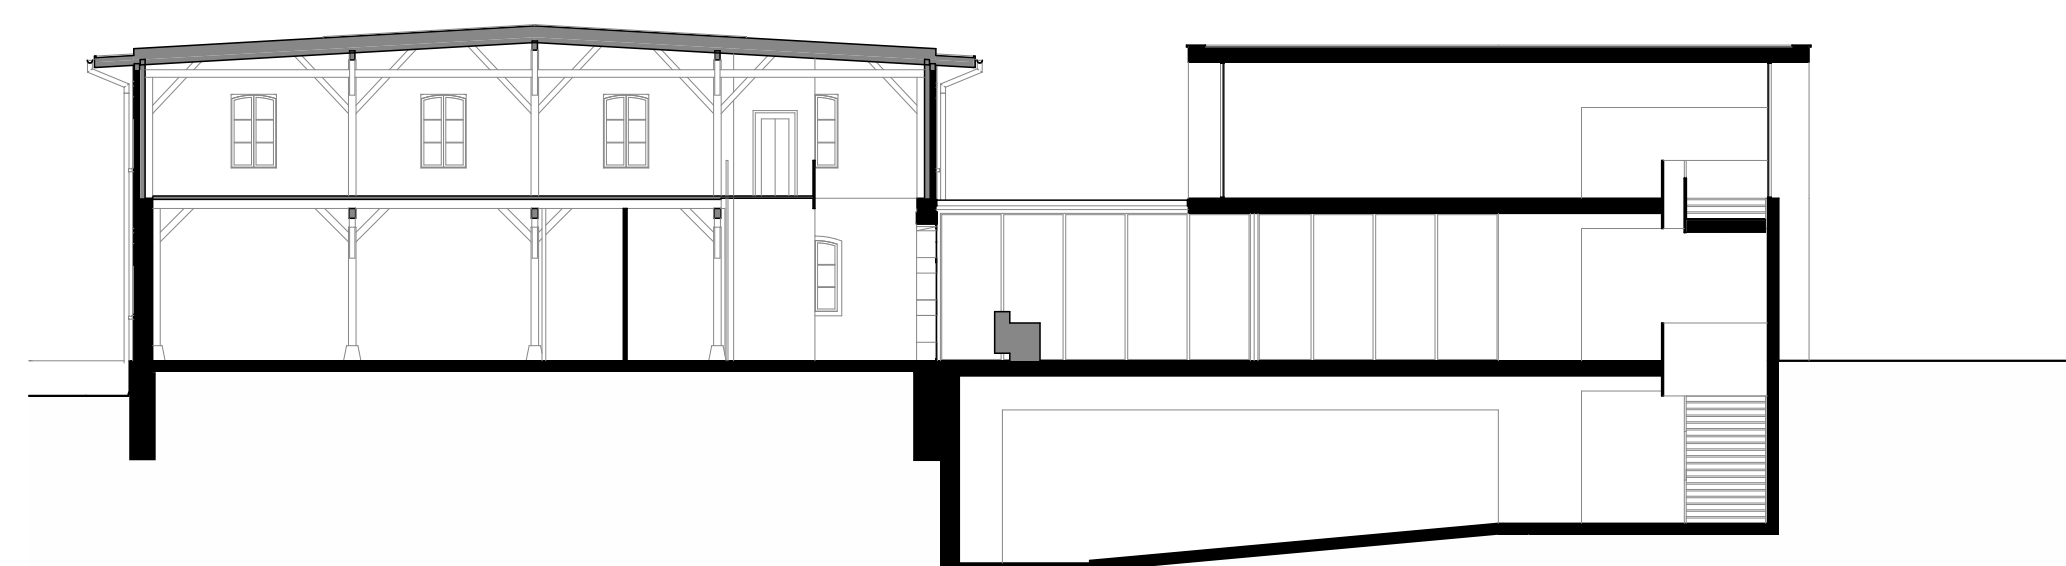

1:200 Coupe B1



1:200 Coupe B2

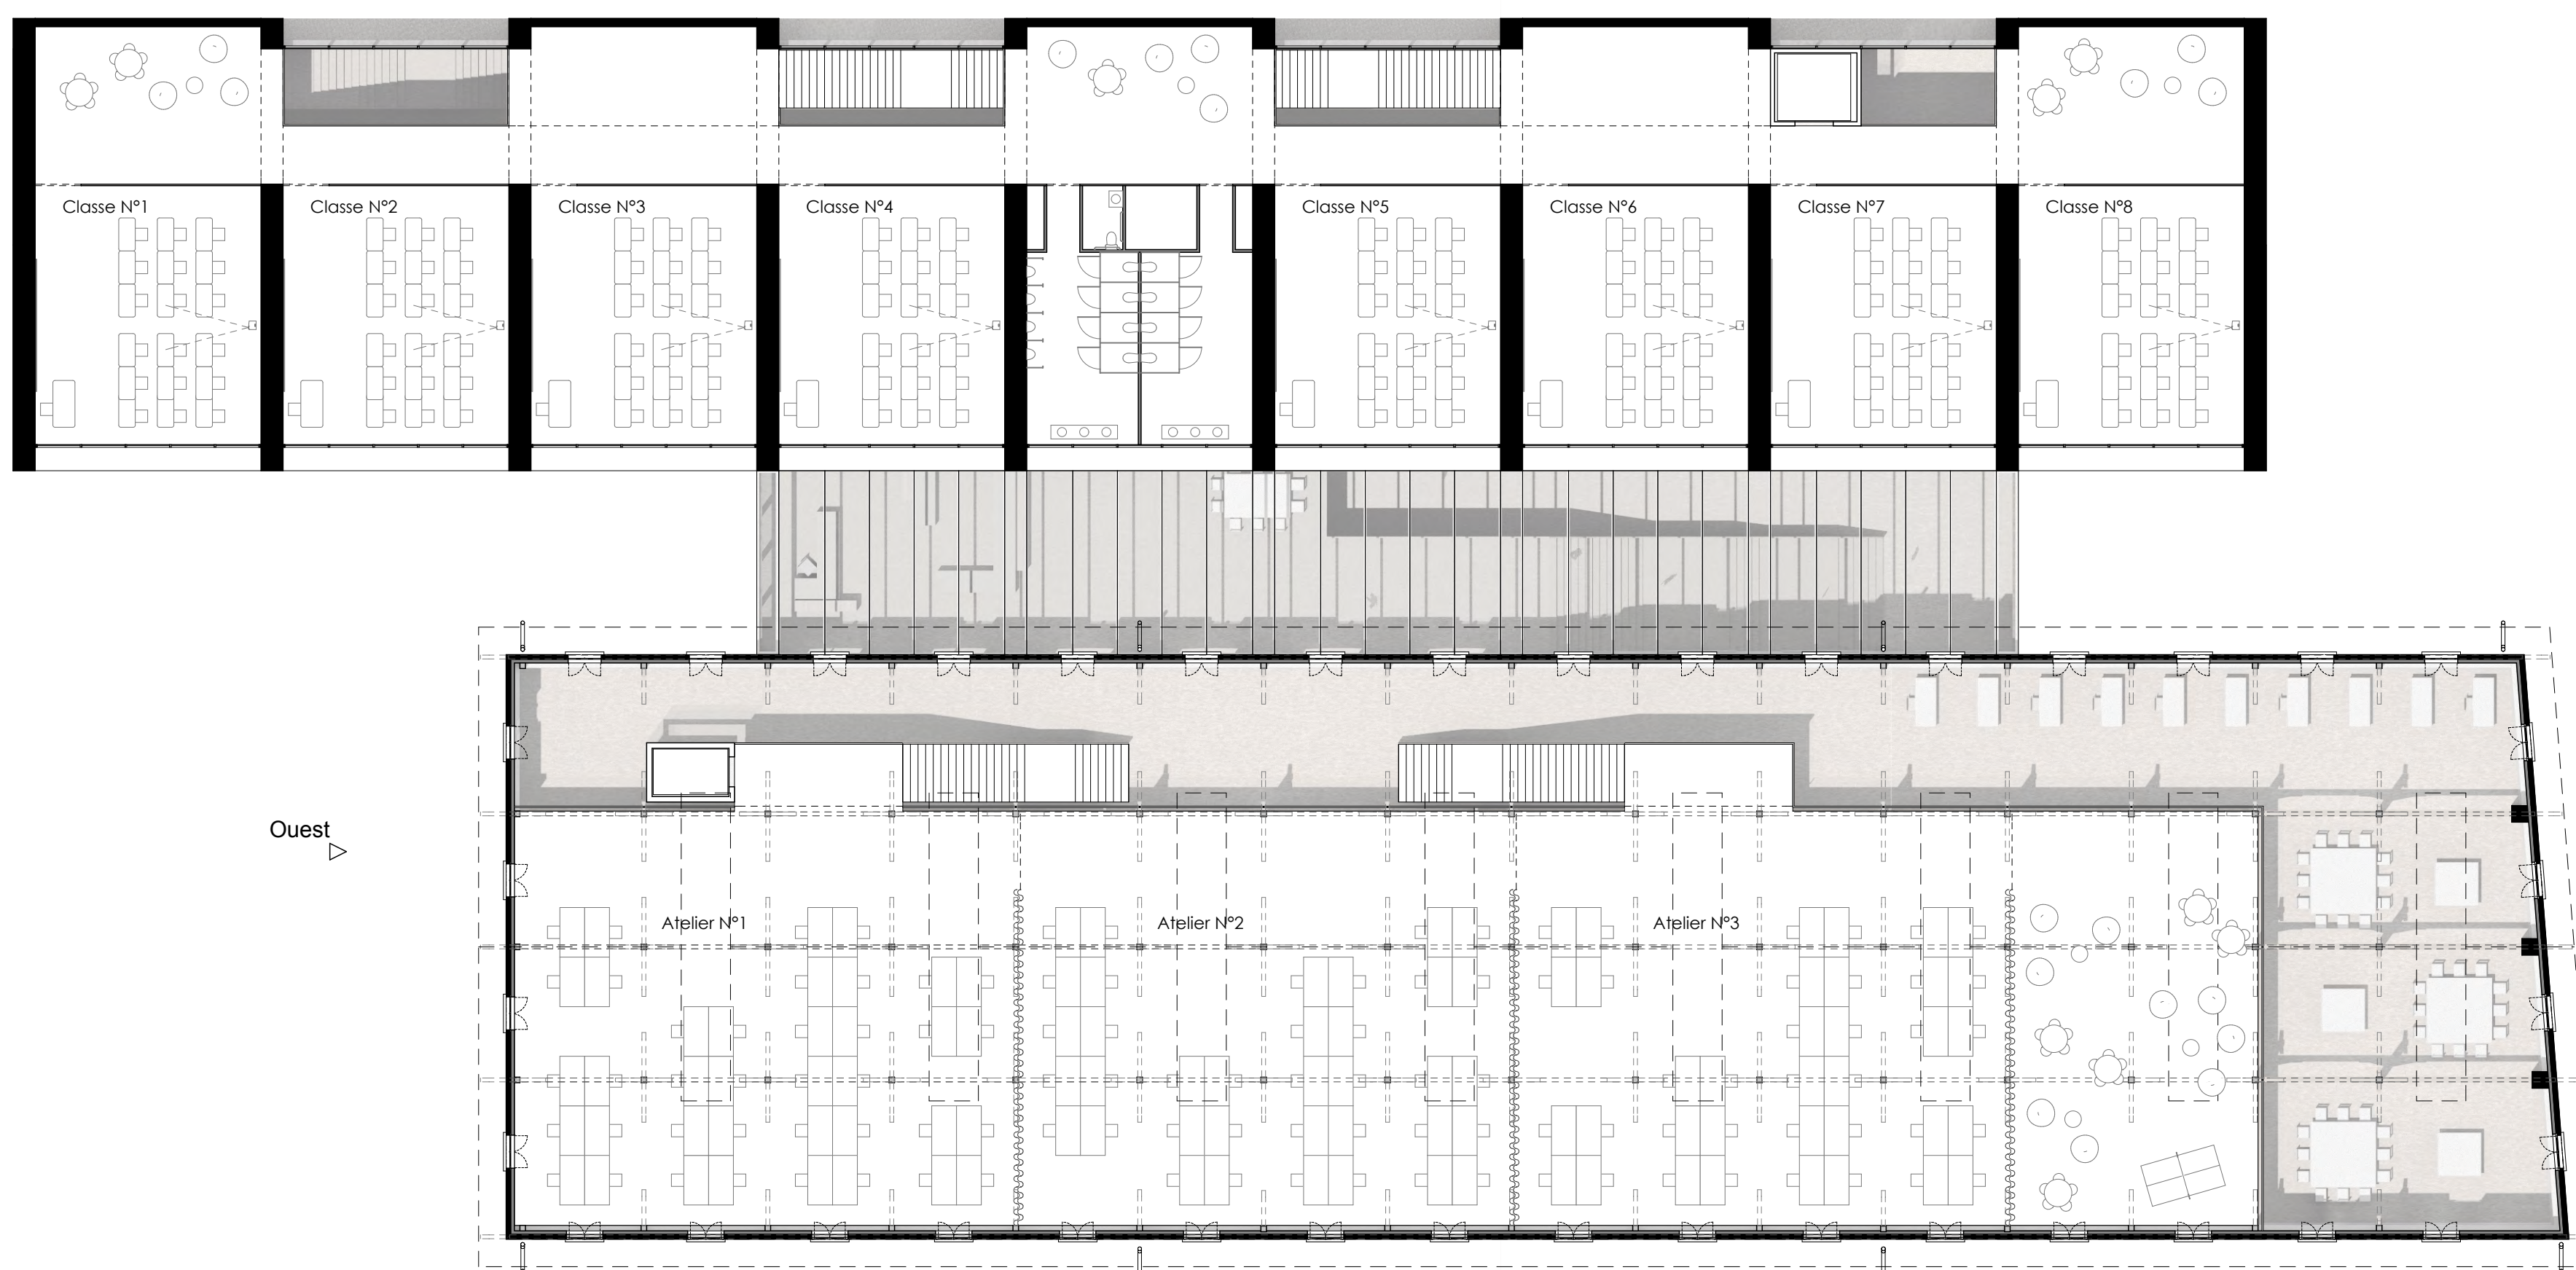

1:200 Niveau 2