




2.OBERGESCHOSS 1:200

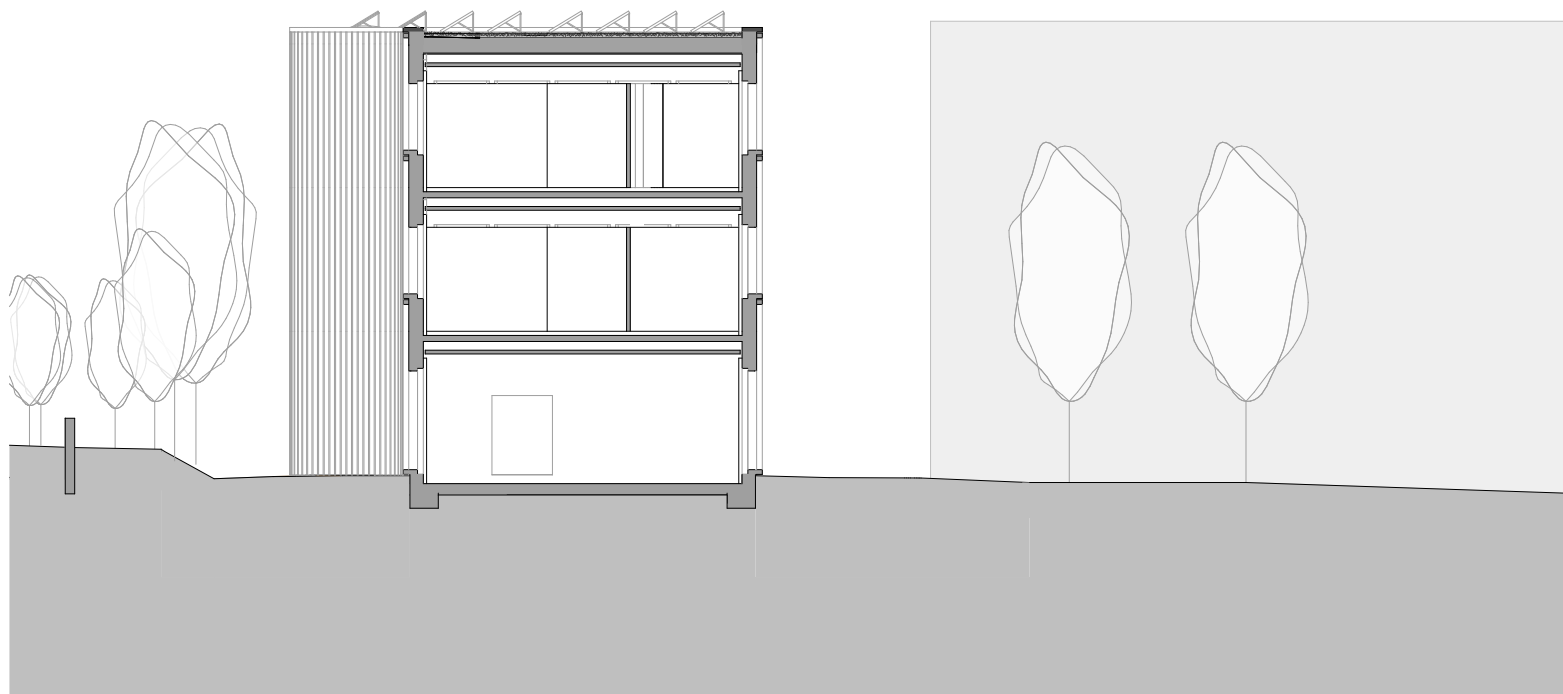