


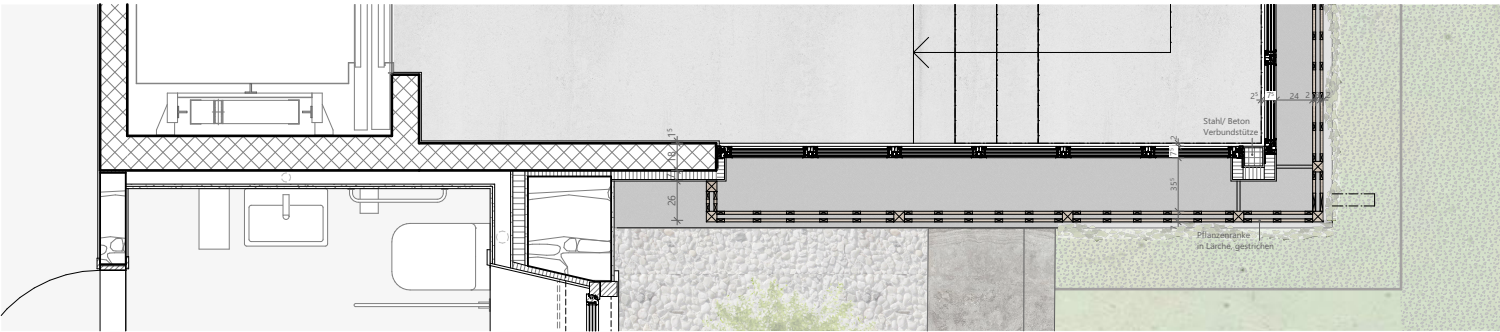

Detail Anbau | 1:50