


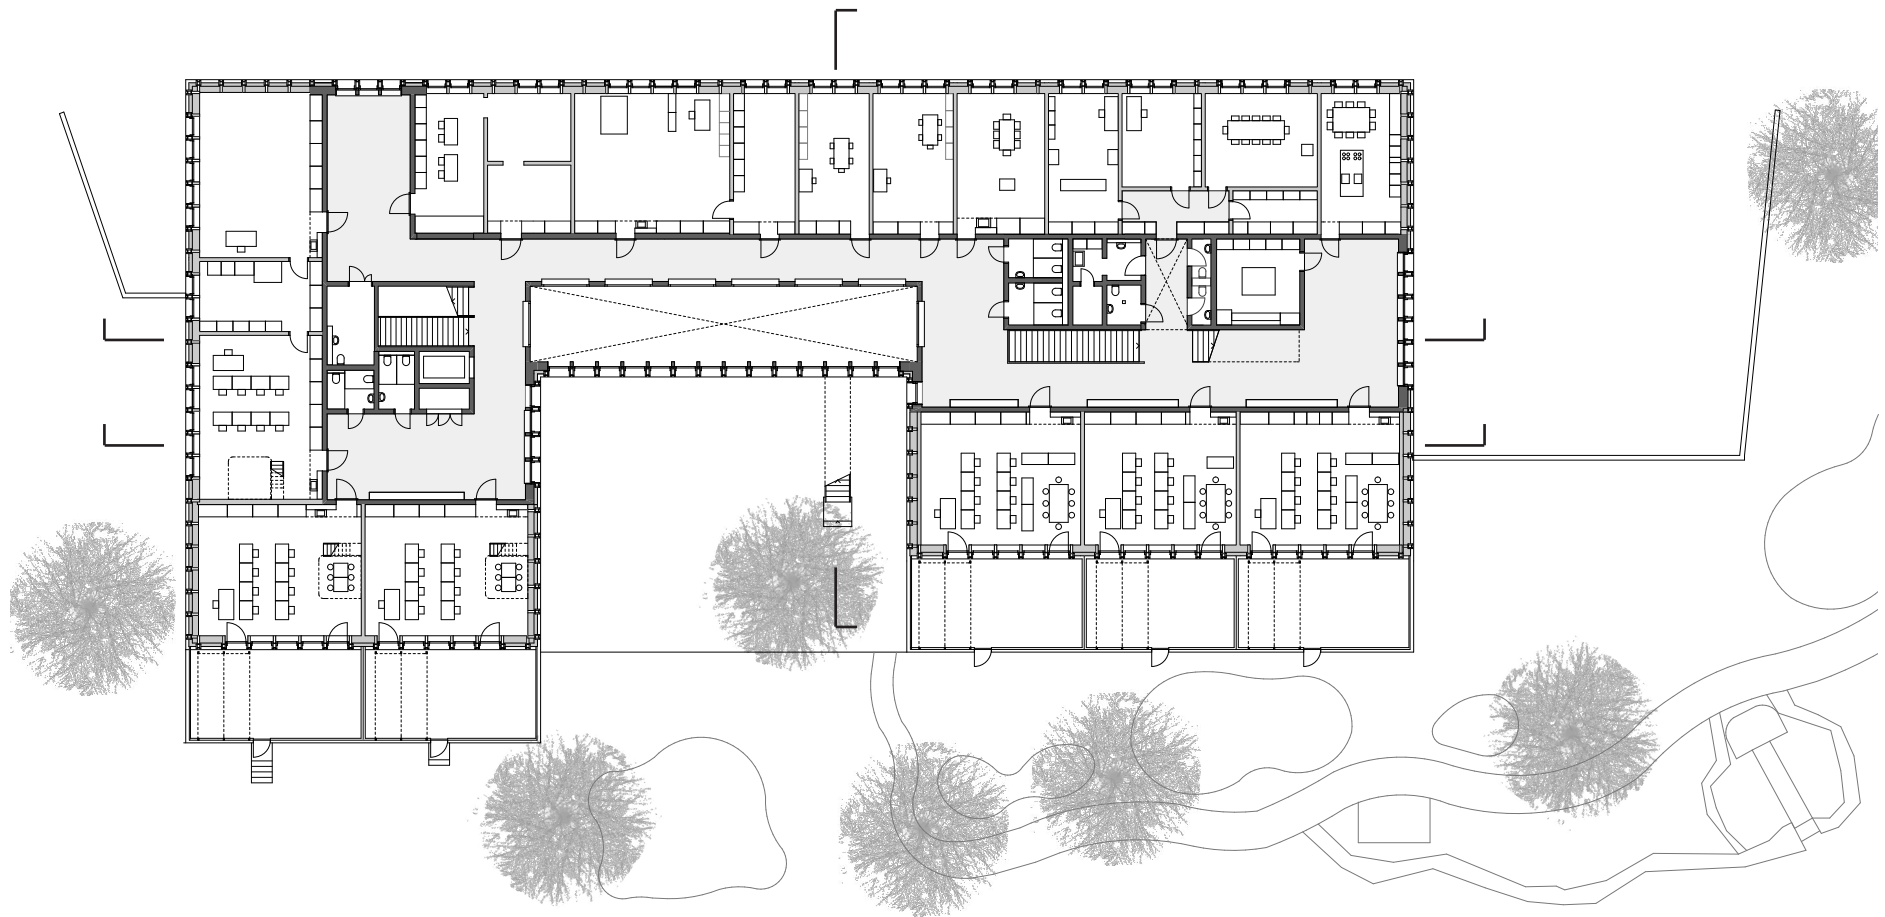

Neubau Heilpädagogische Schule Lyss
 Grundriss 1.OG 1:400



0 10m

A scale bar showing a distance of 10 meters, with a small square at the 0 mark and a line extending to the 10m mark.

Met Architektur