
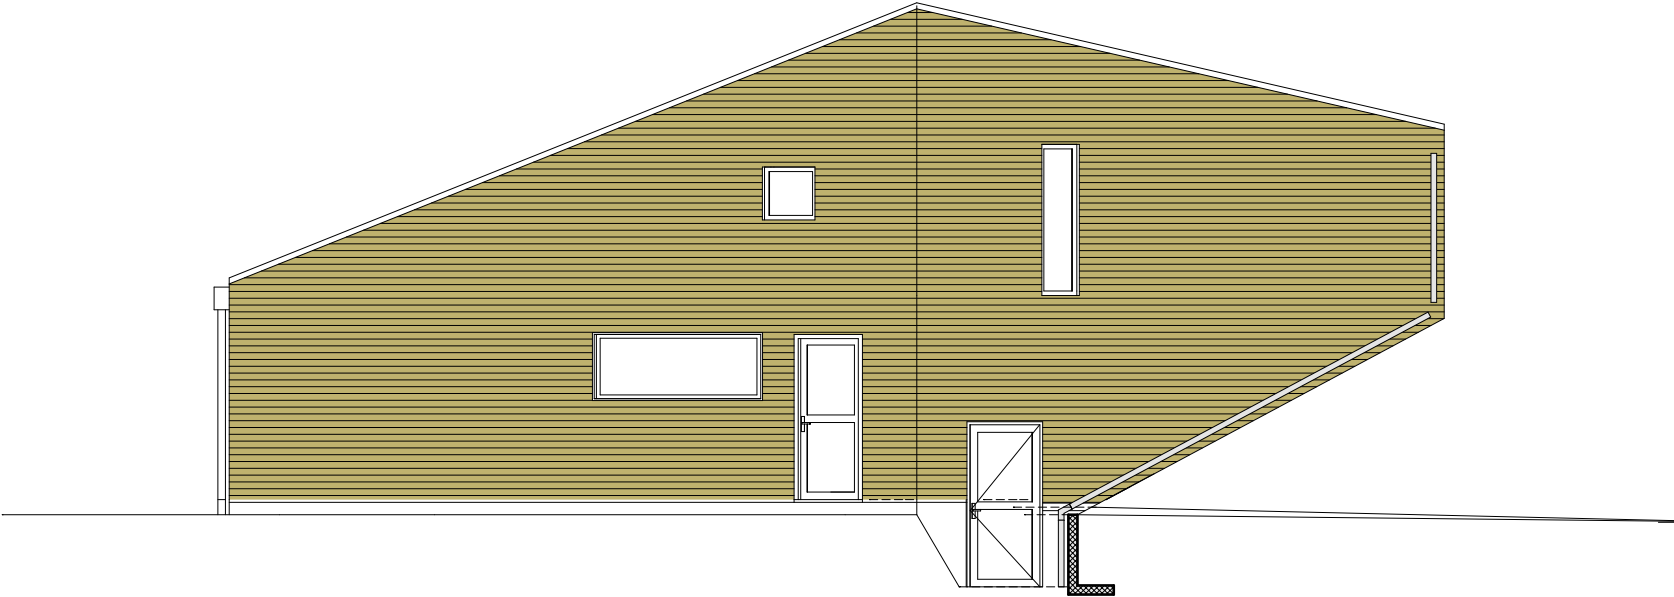


FACADE NORD

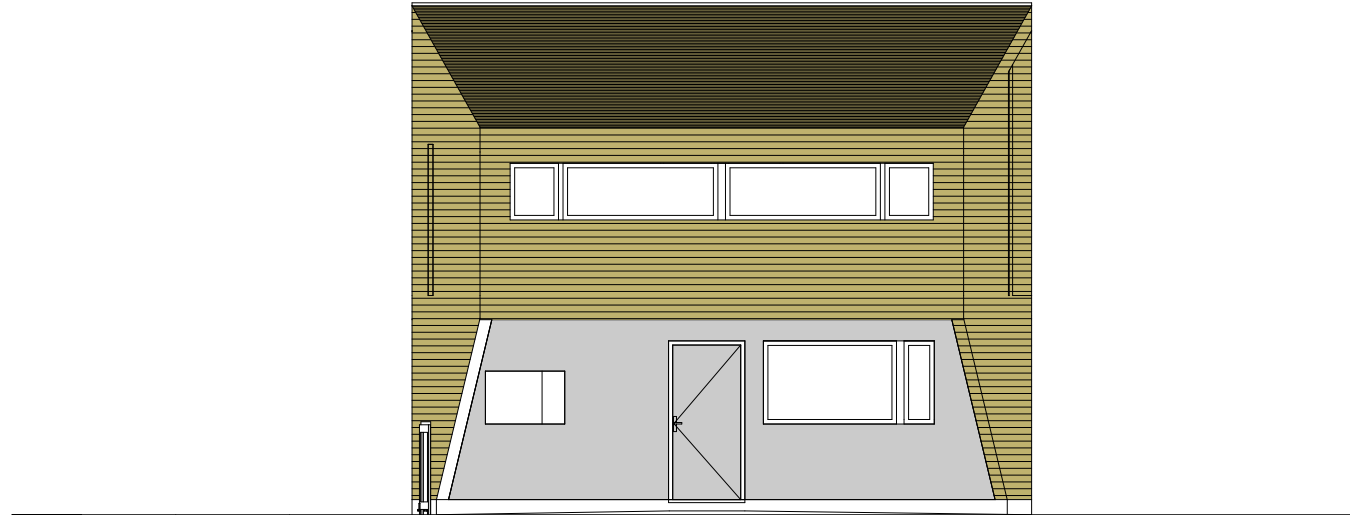

FACADE OUEST