


Studio

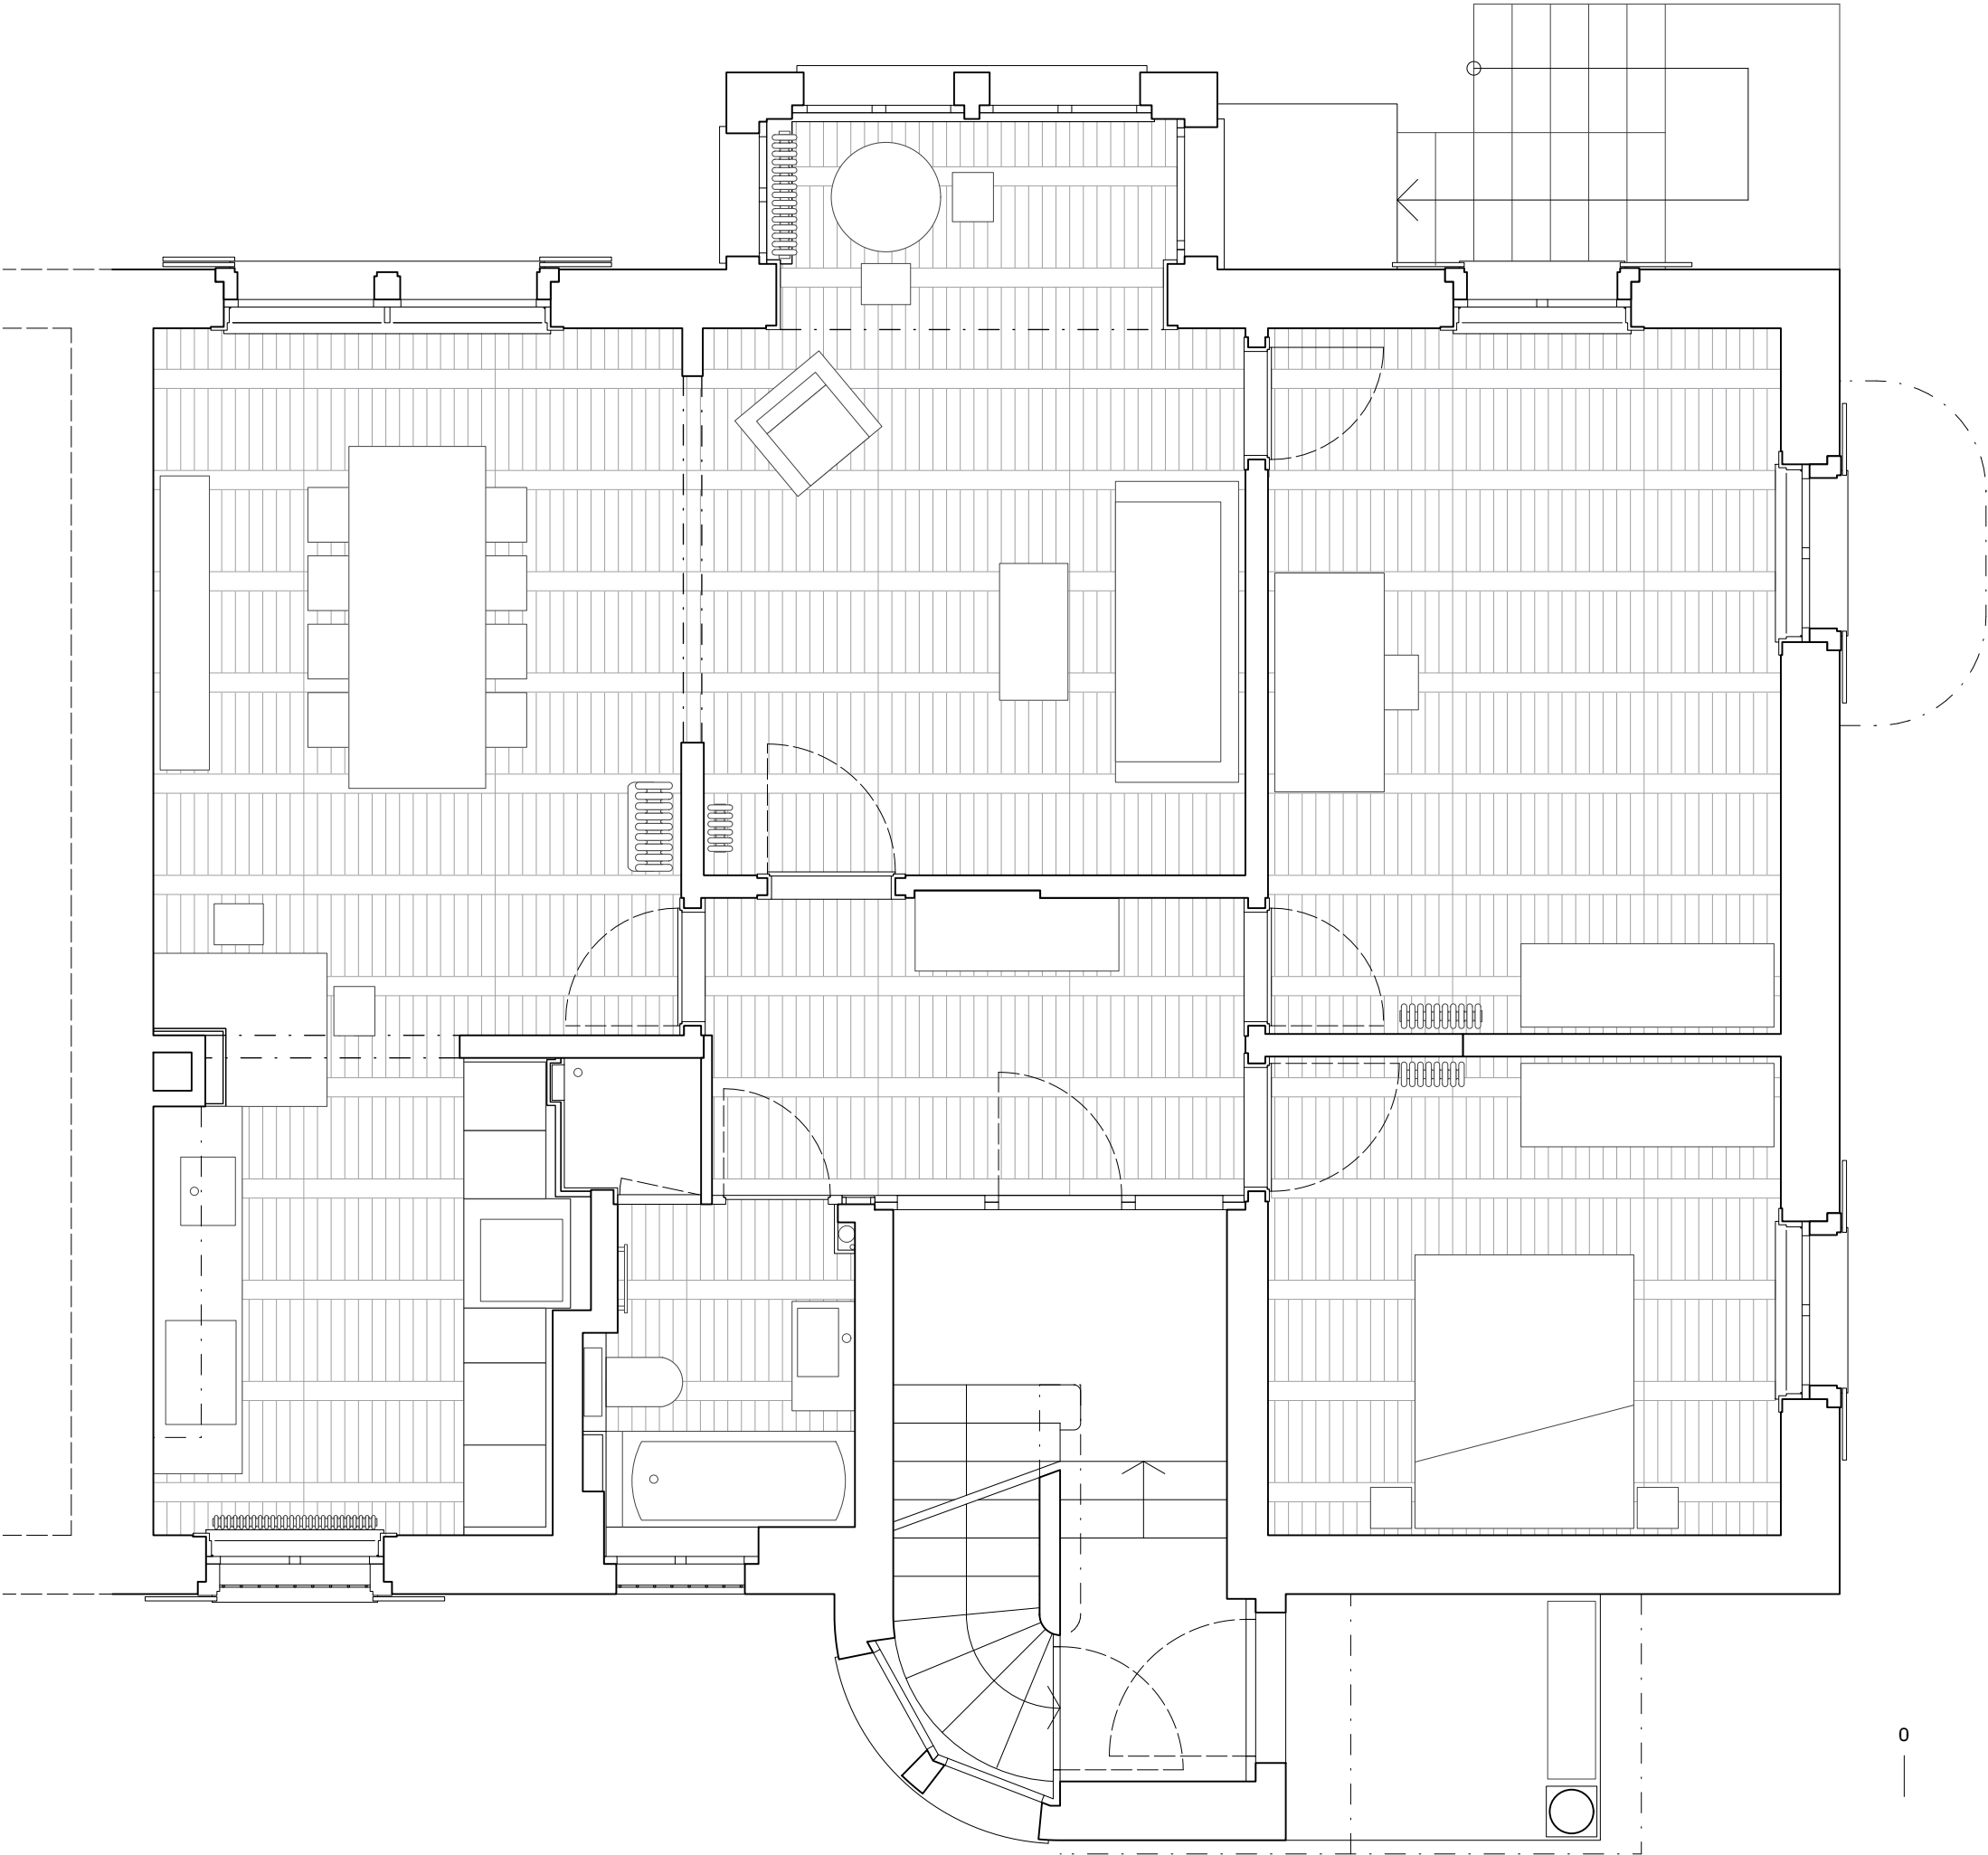

Grundriss Erdgeschoss 1:50

