


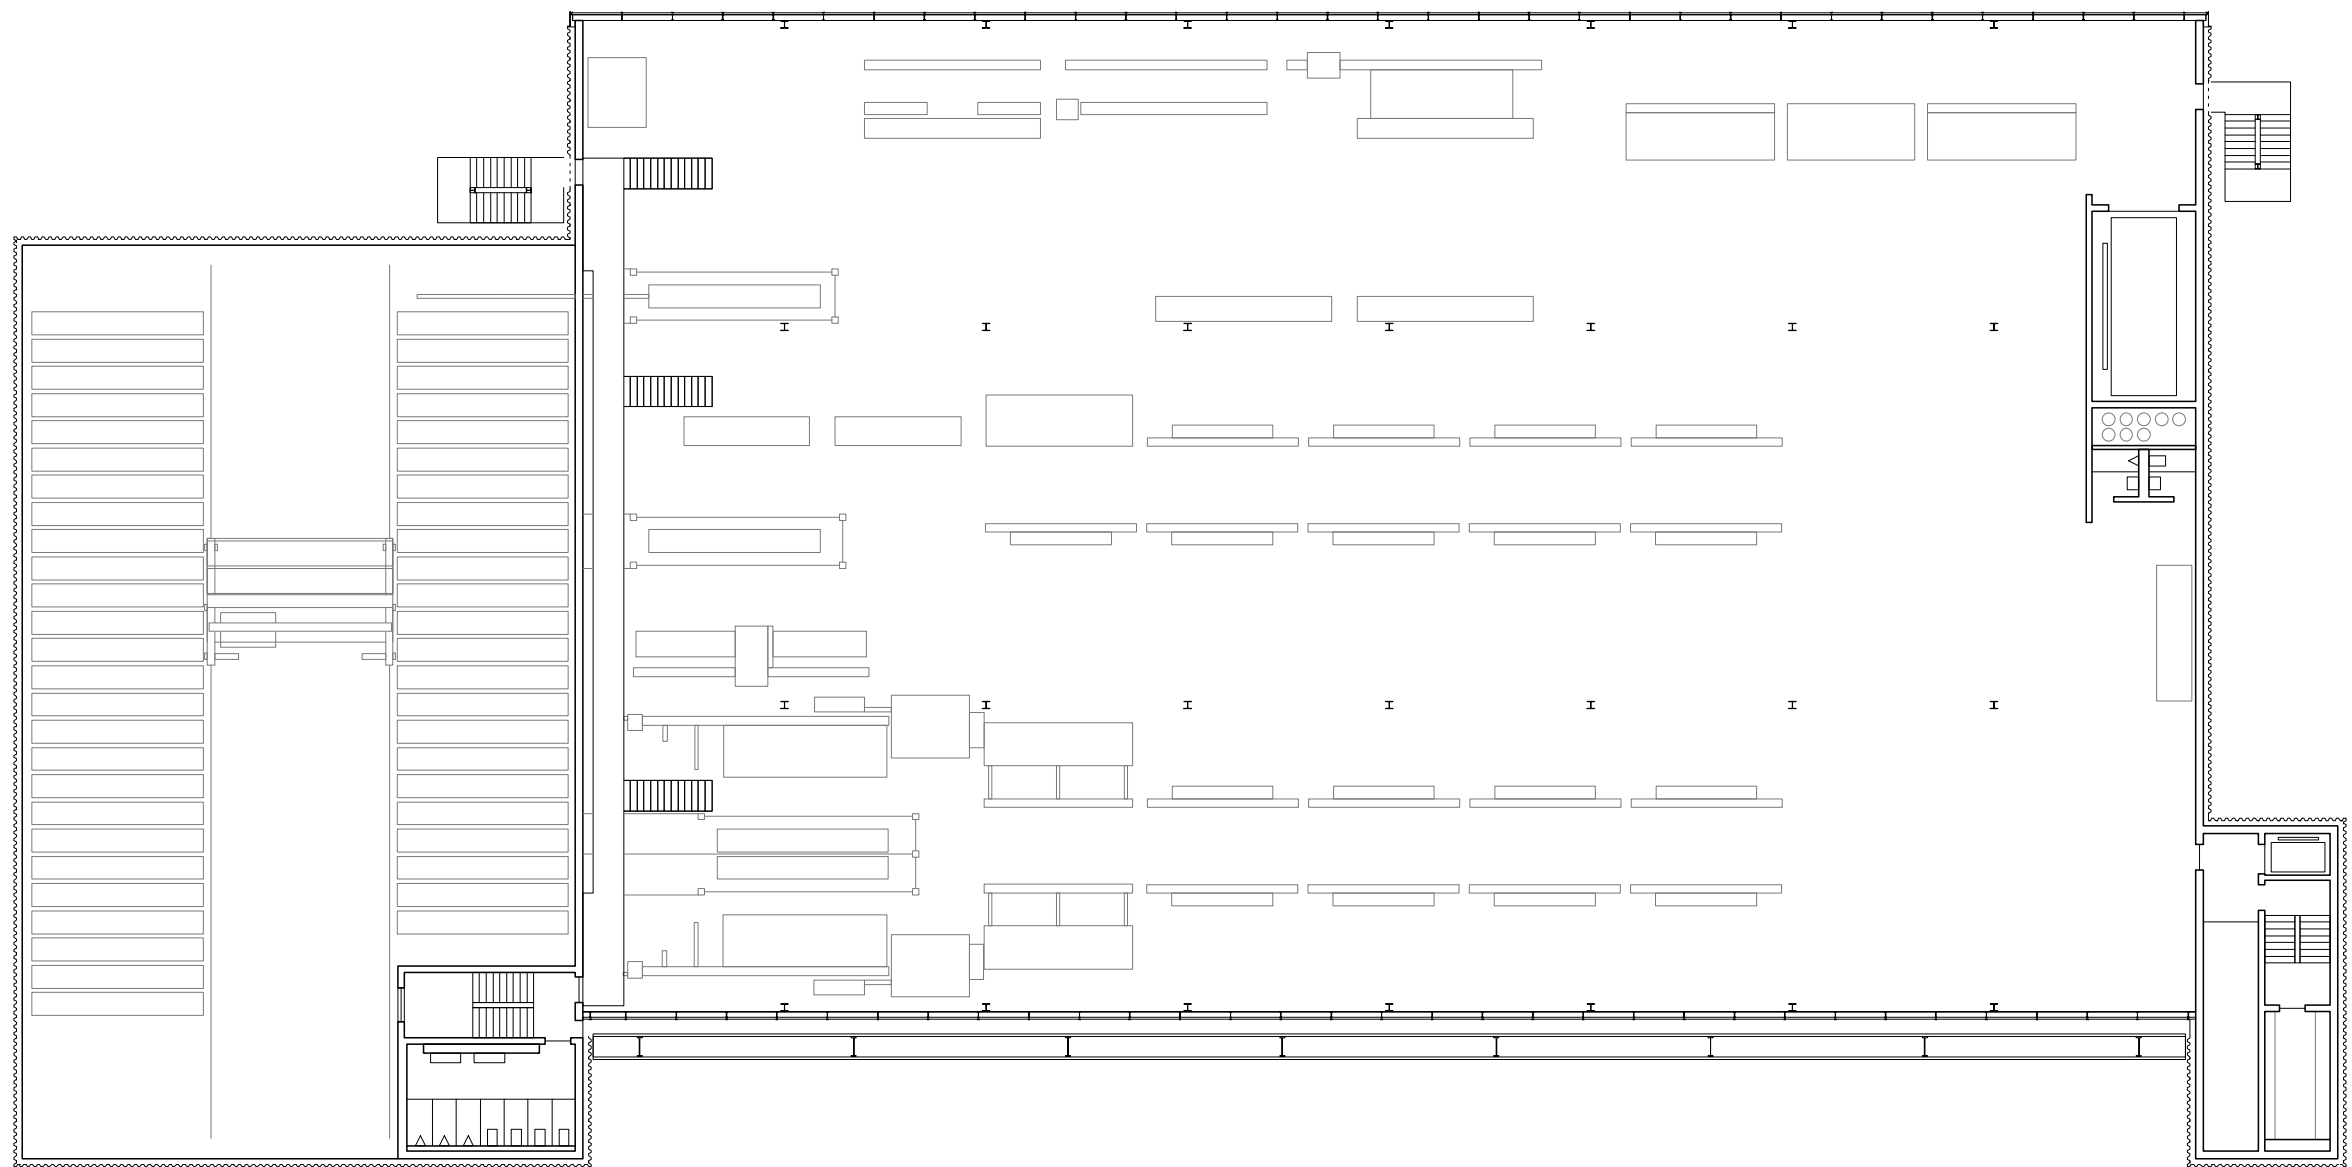

0 5m 10m

1.Obergeschoss 1:300 (A3)