




SCHWARZPLAN 1:2500

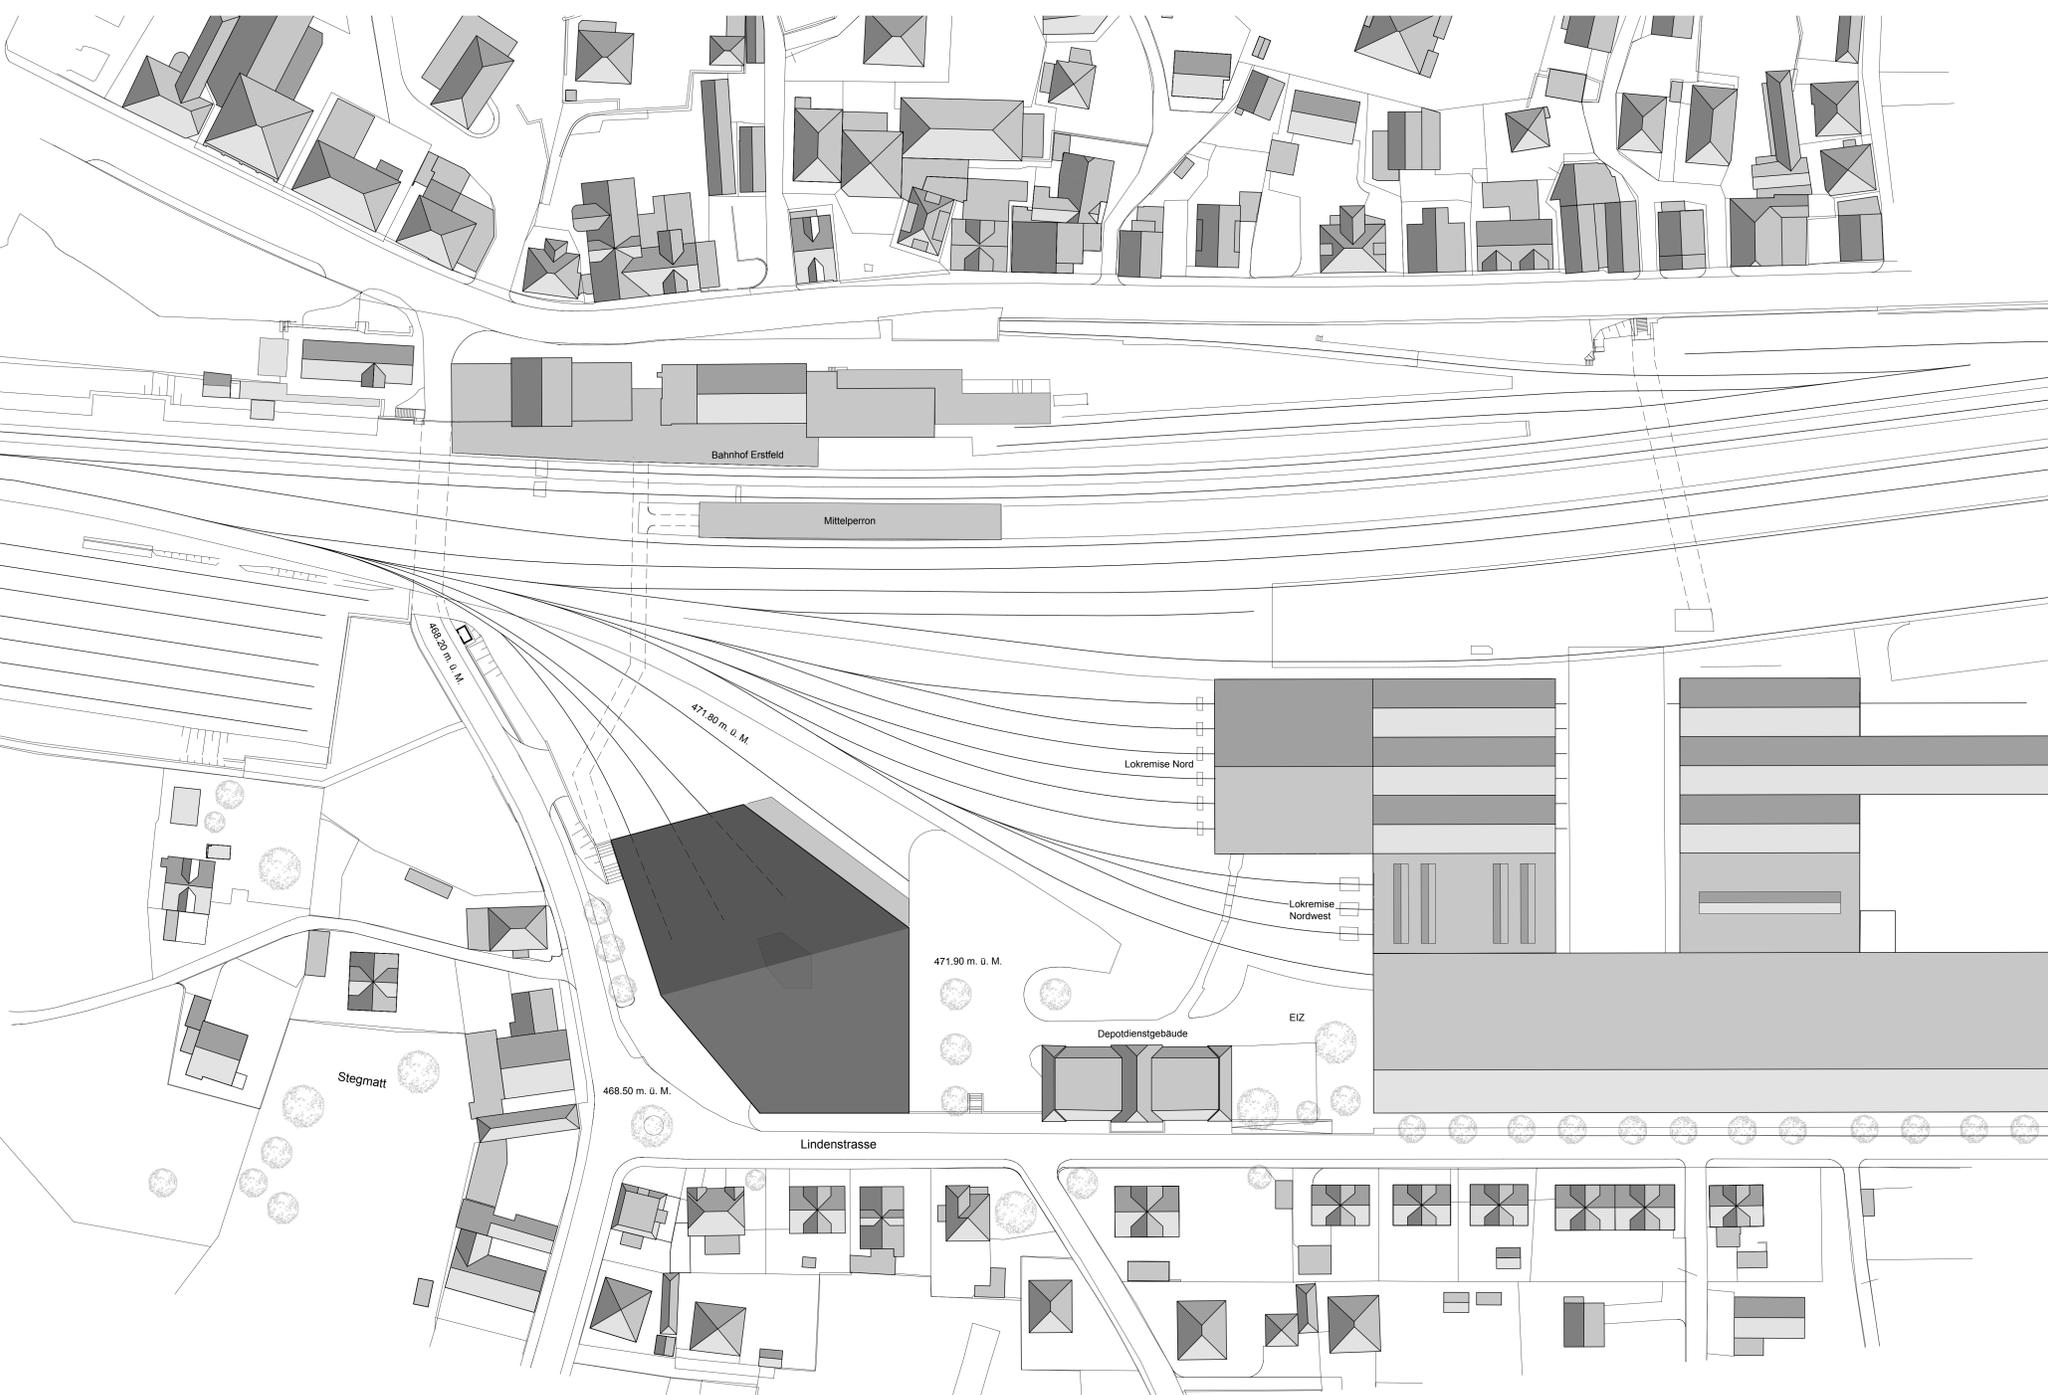

SITUATION 1:500

