





1:200 Façade Nord

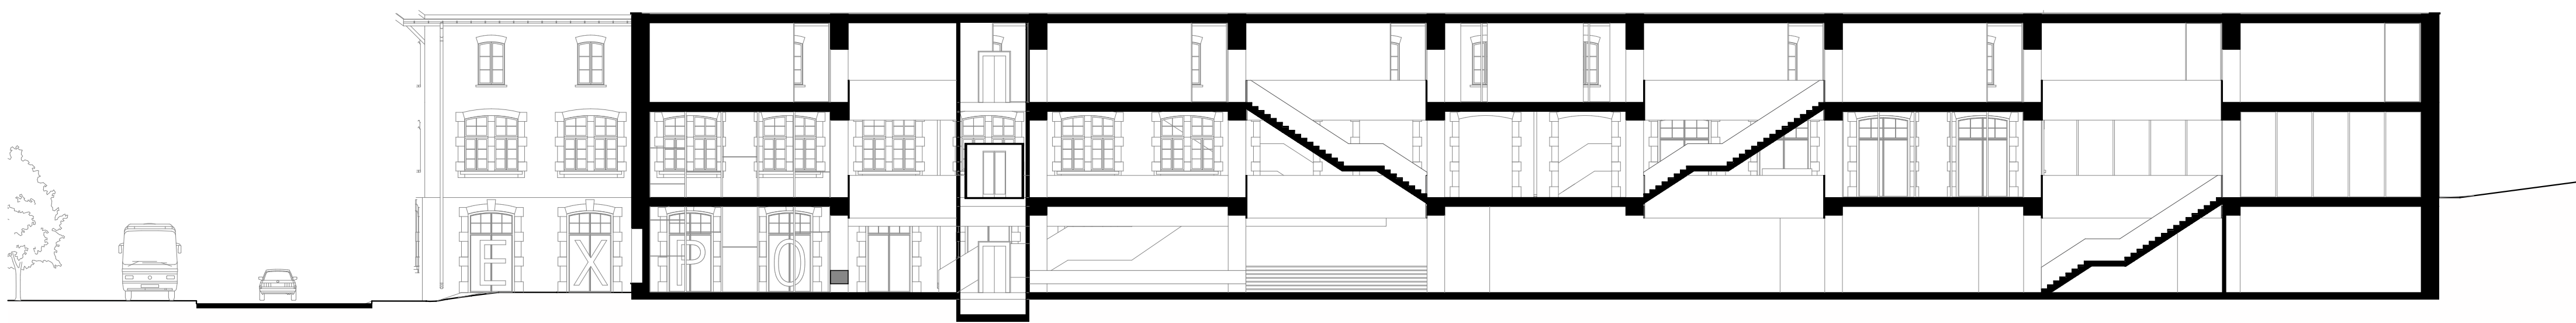

1:200 Coupe A2

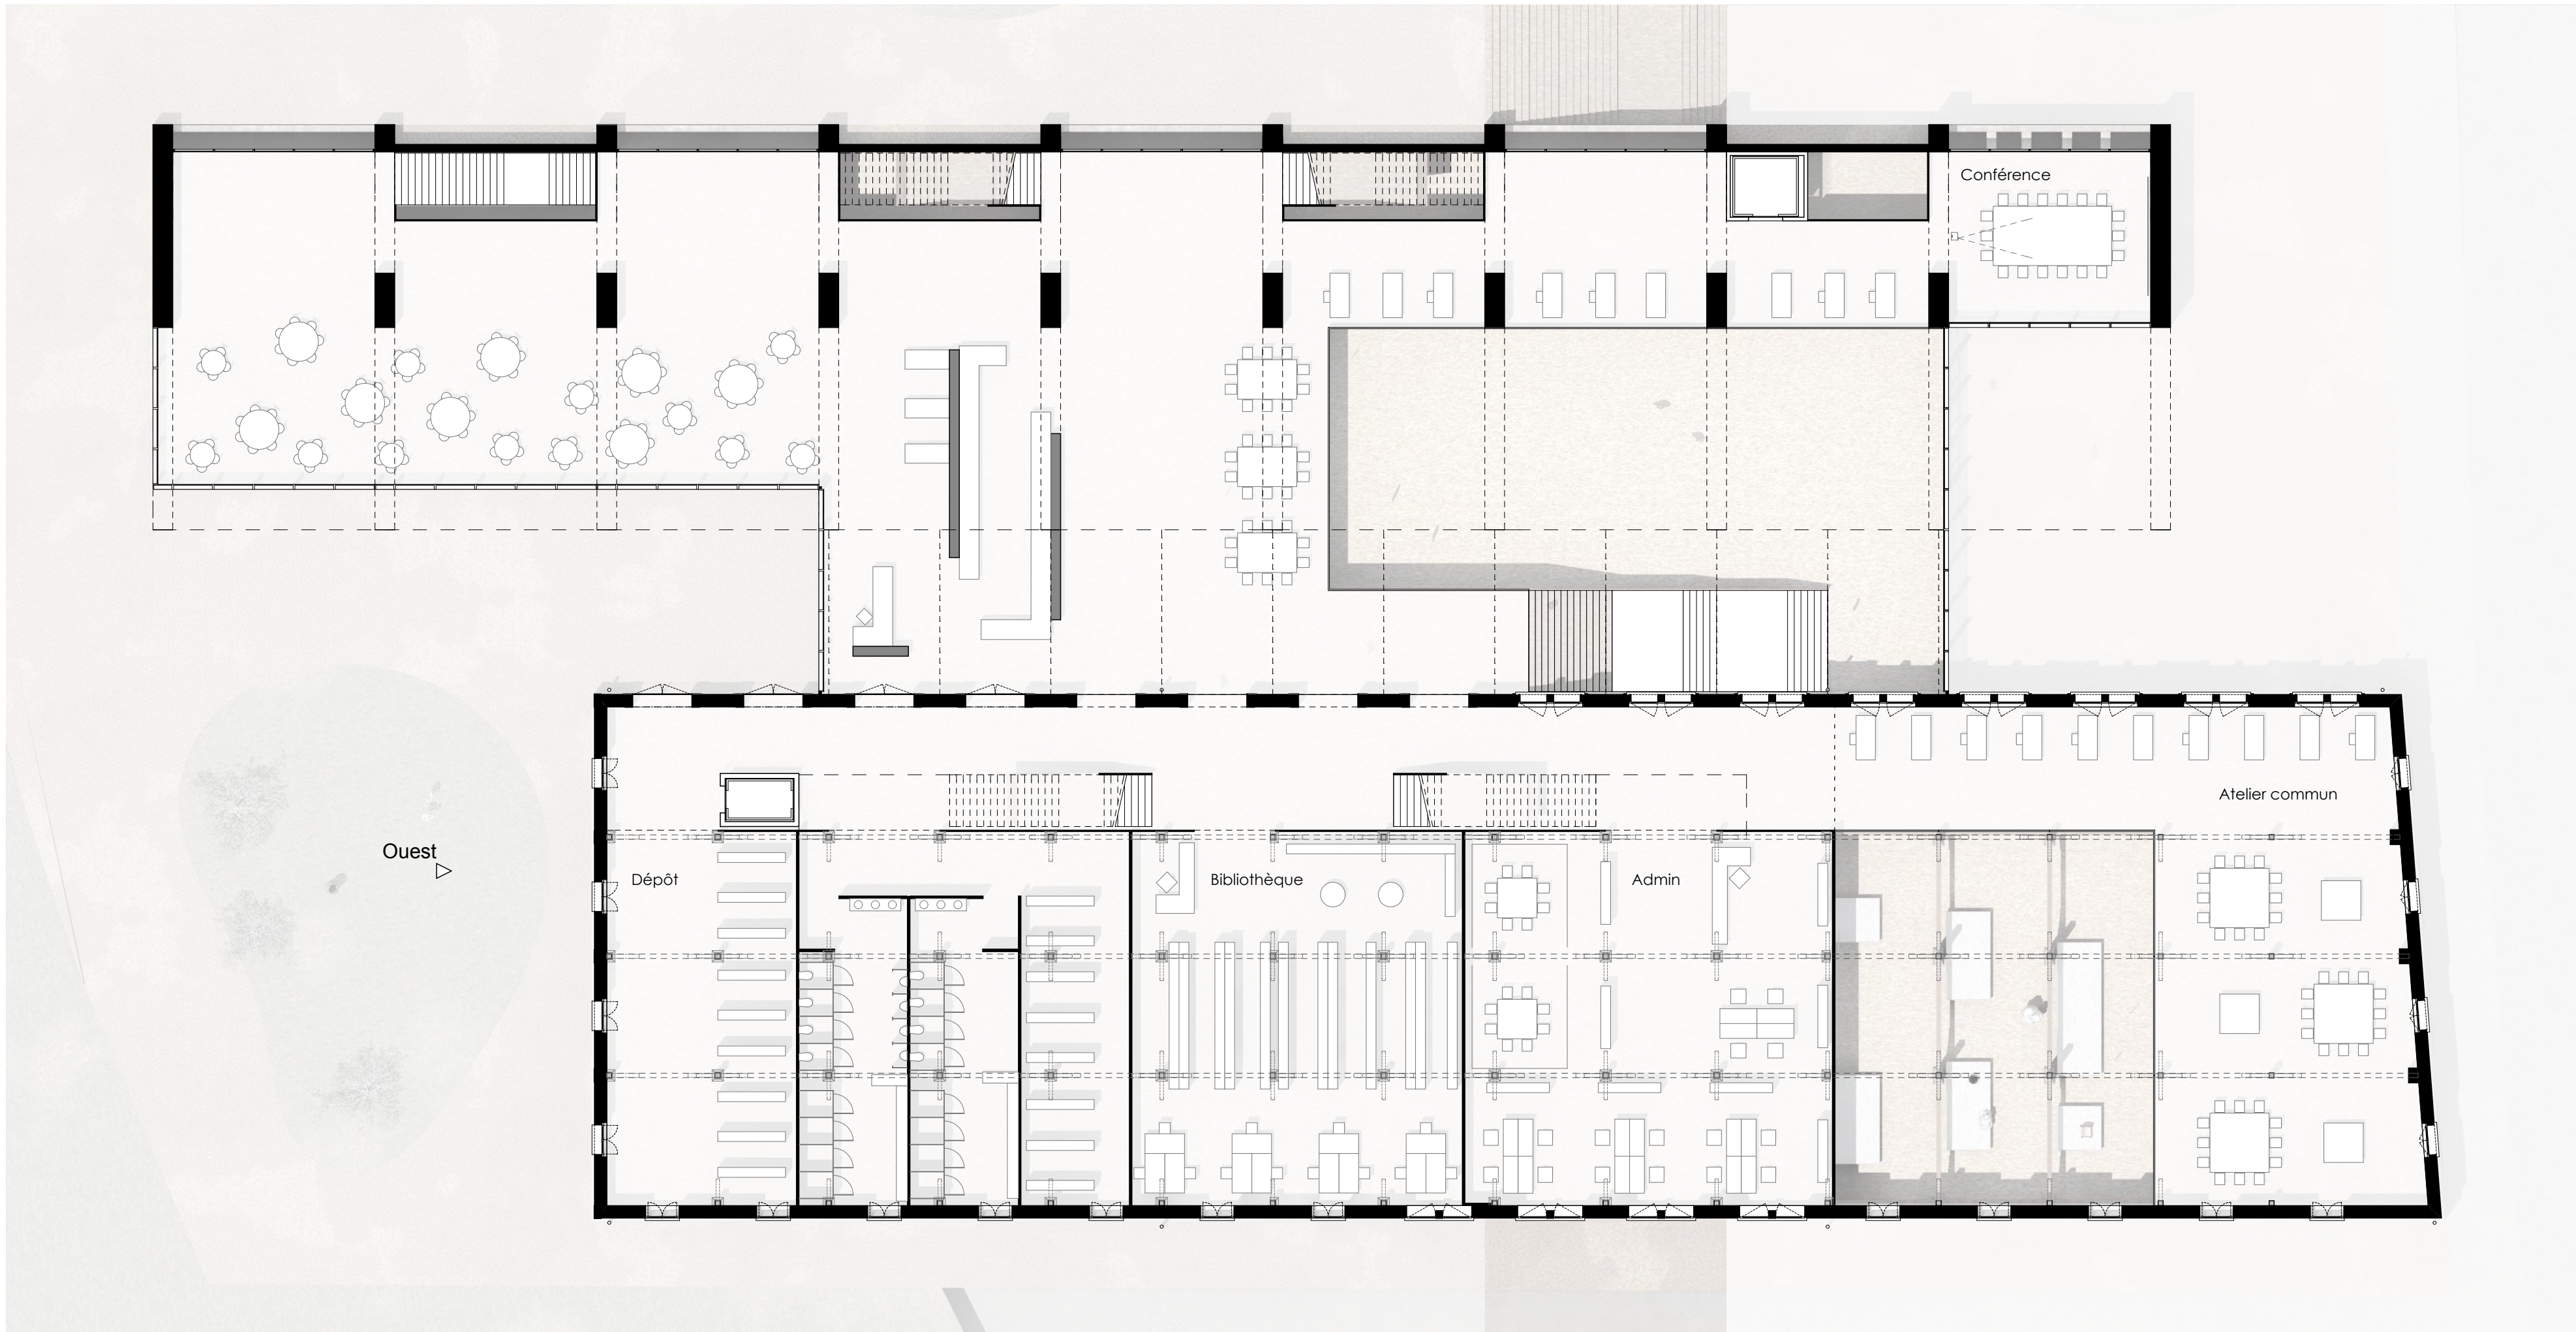

1:200 Niveau 1