


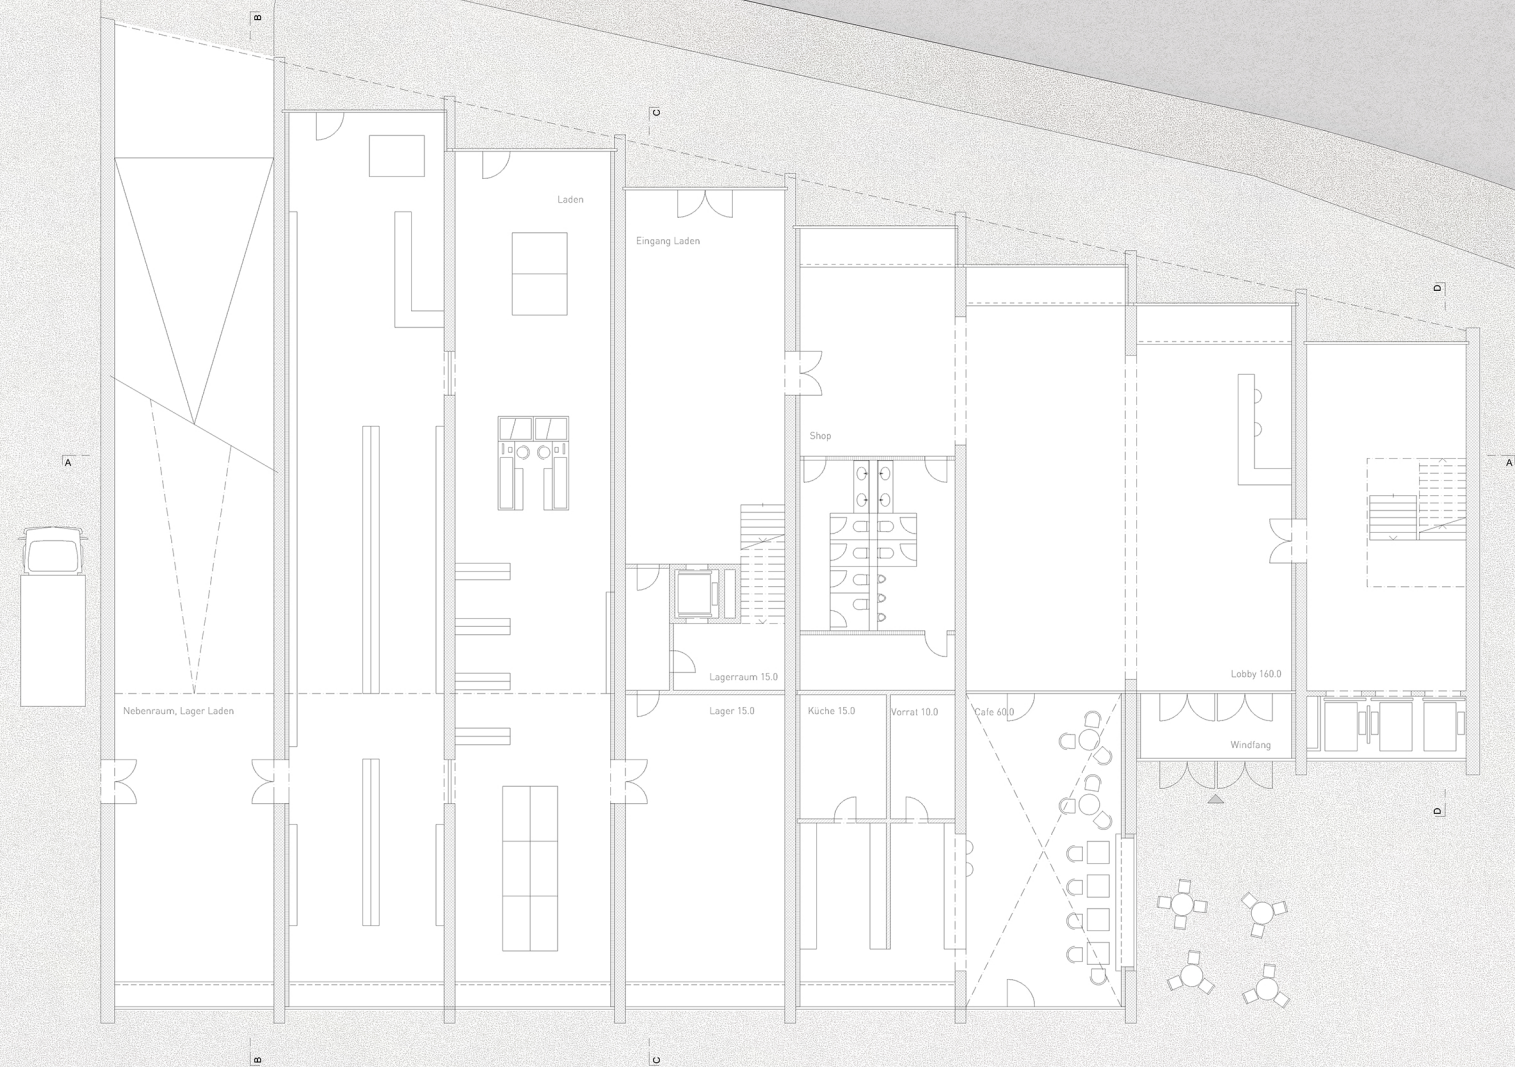

Erdgeschoss 1:100
Cafe, Lobby, Laden, Shop

