


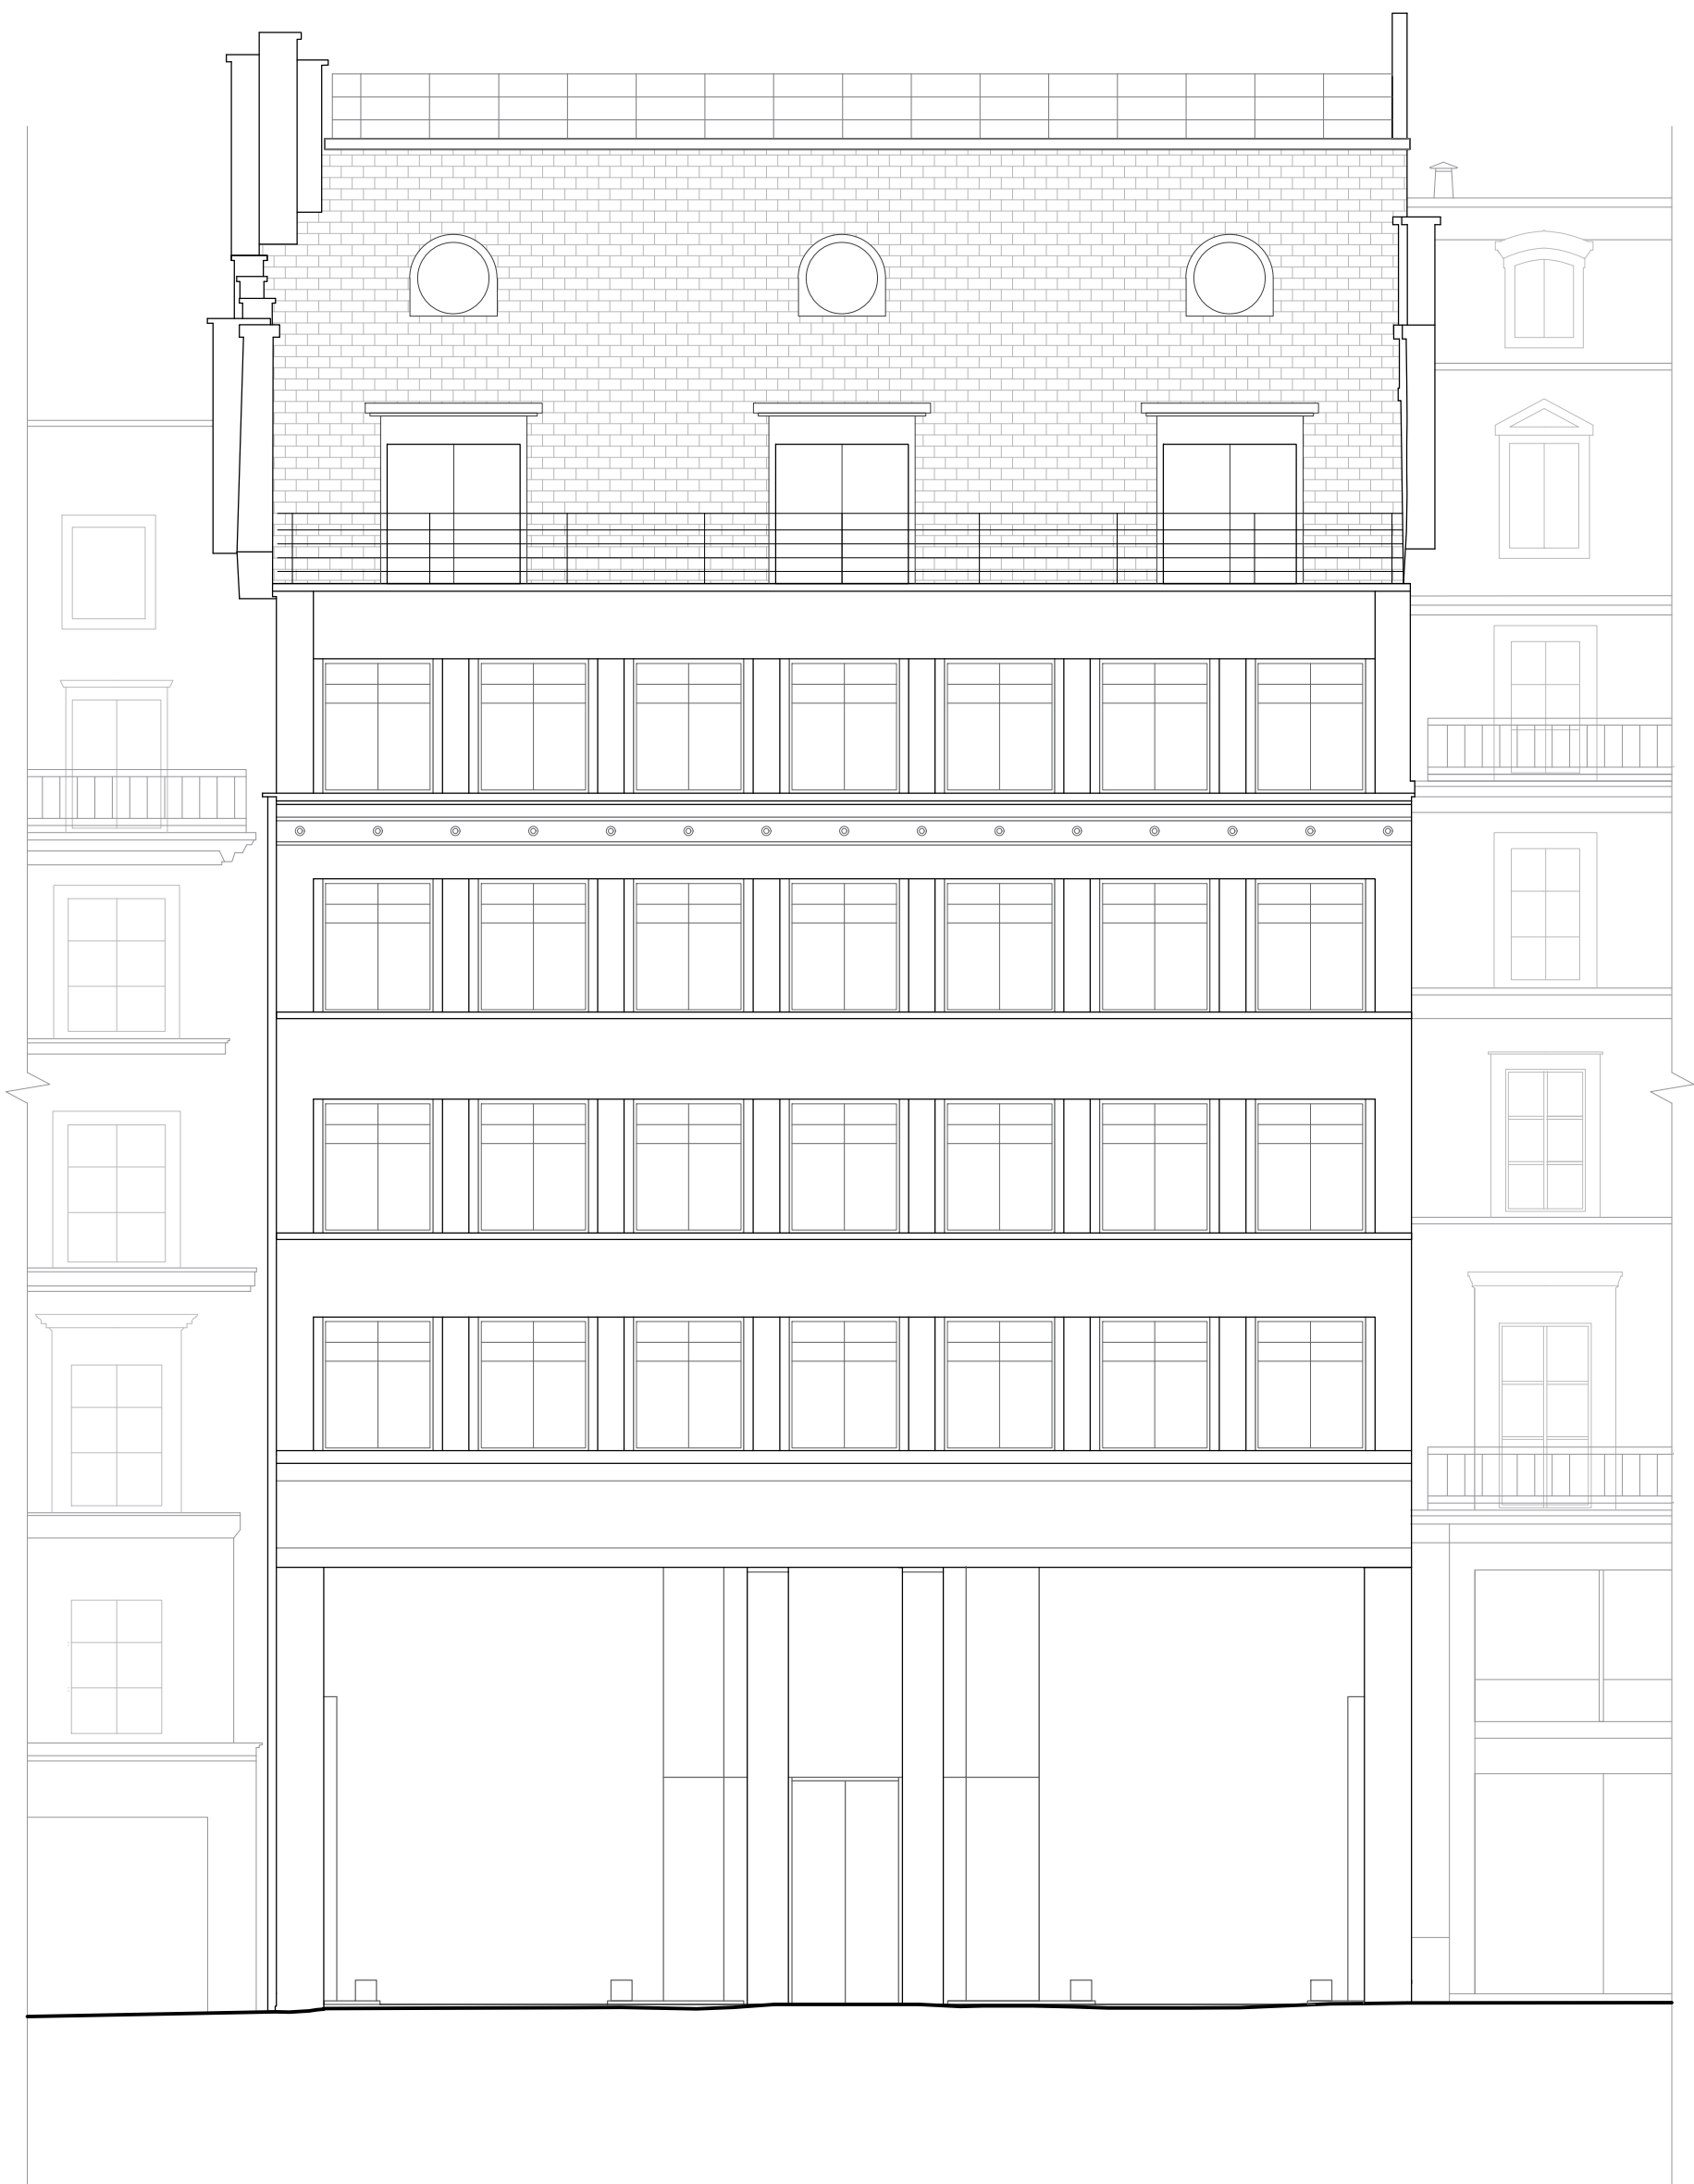

Façade Sud

50 10 5 0
1:100