


FACADE OUEST

0 2.5 5 12.5 m

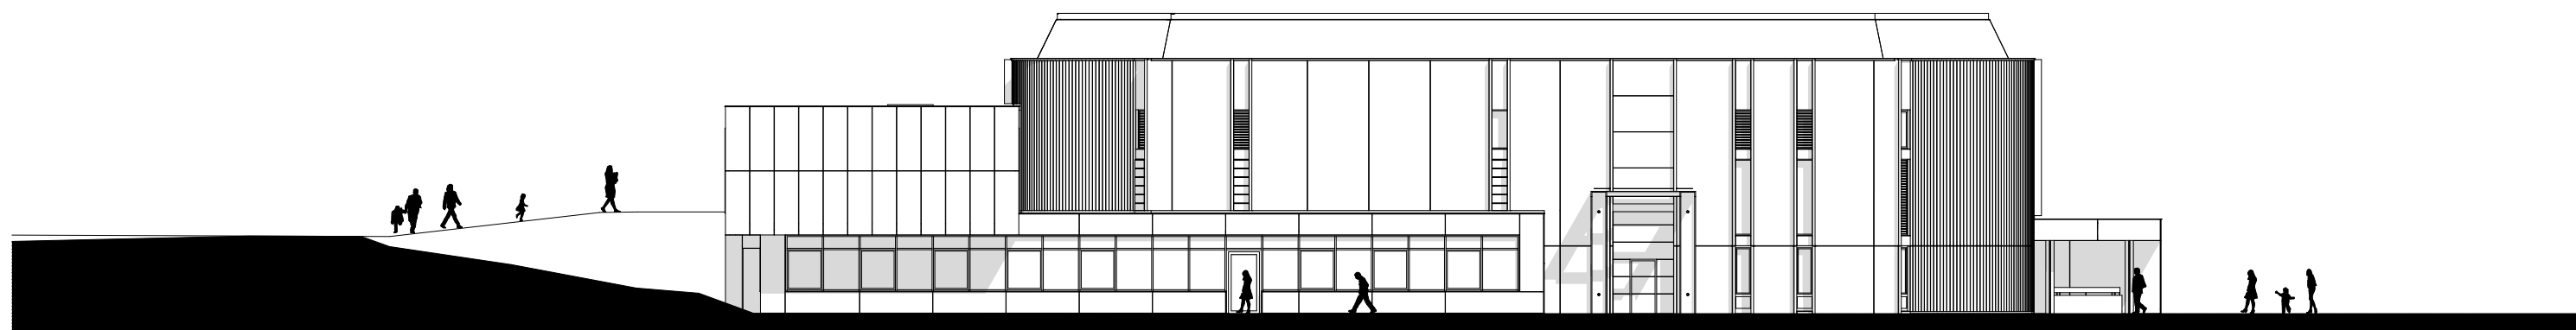

FACADE SUD

0 2.5 5 12.5 m