


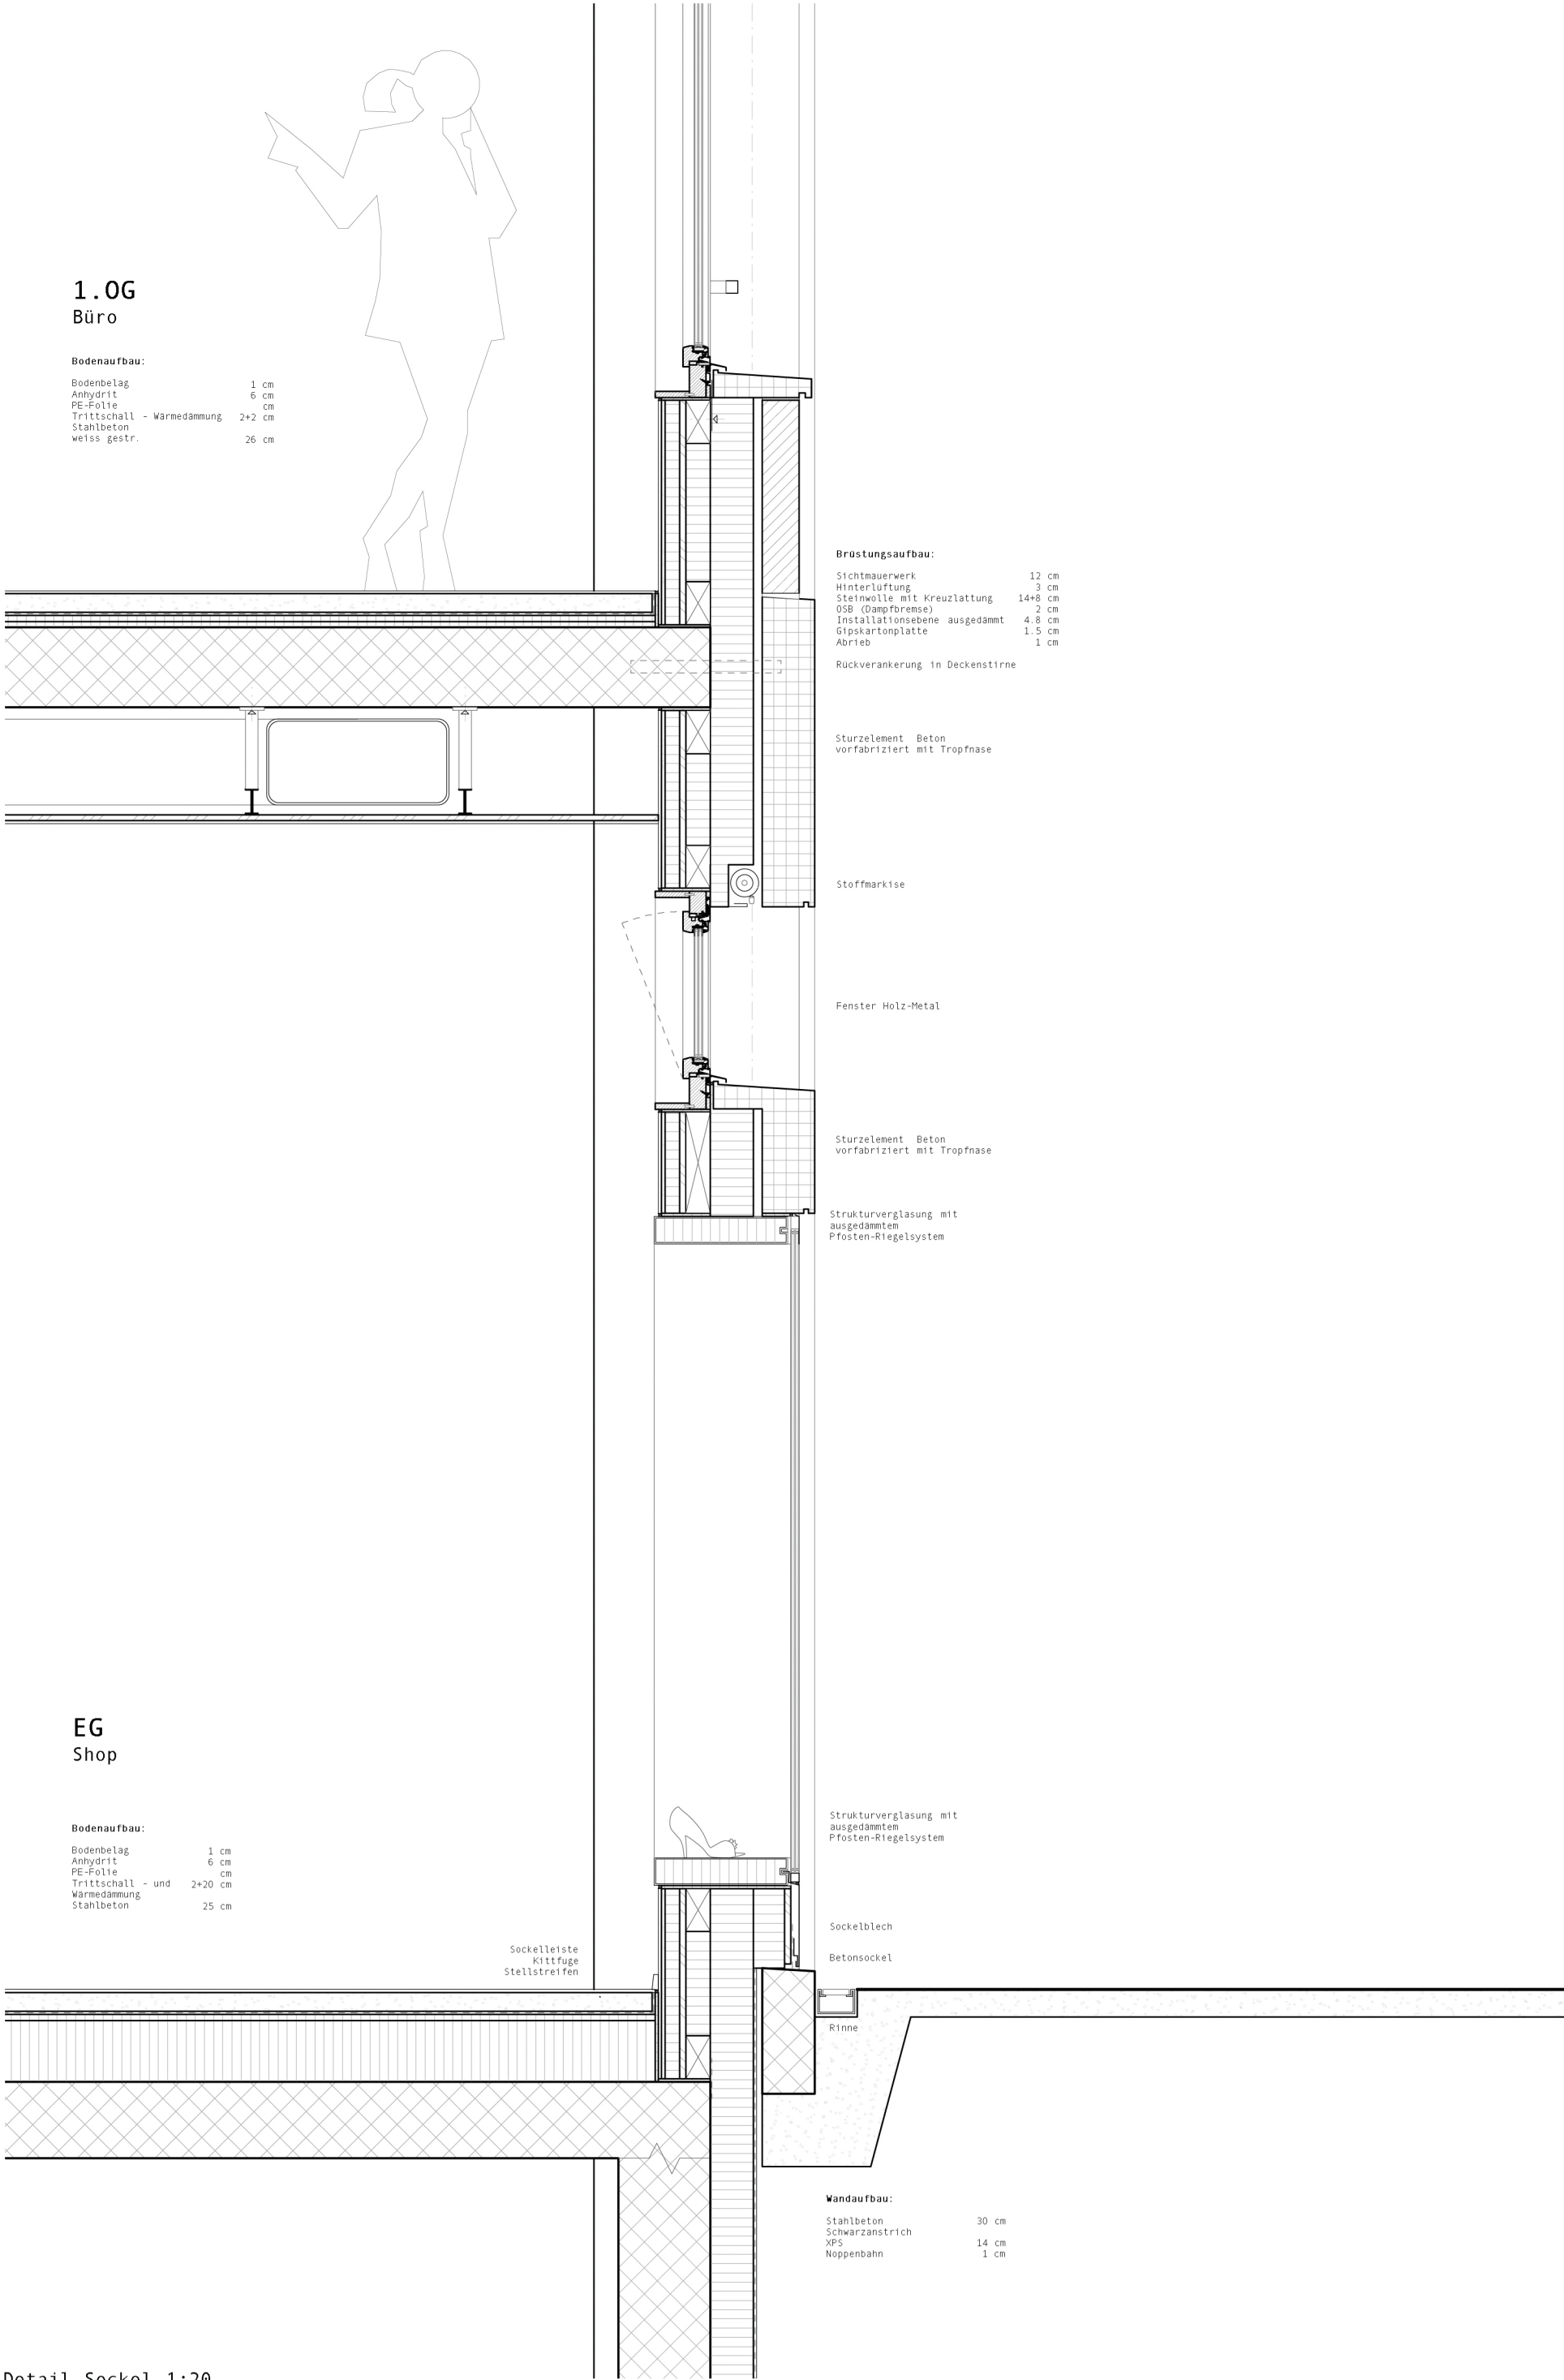

Detail Sockel 1:20