




0 1m 5

CAMINADA; Architekten ETH SIA

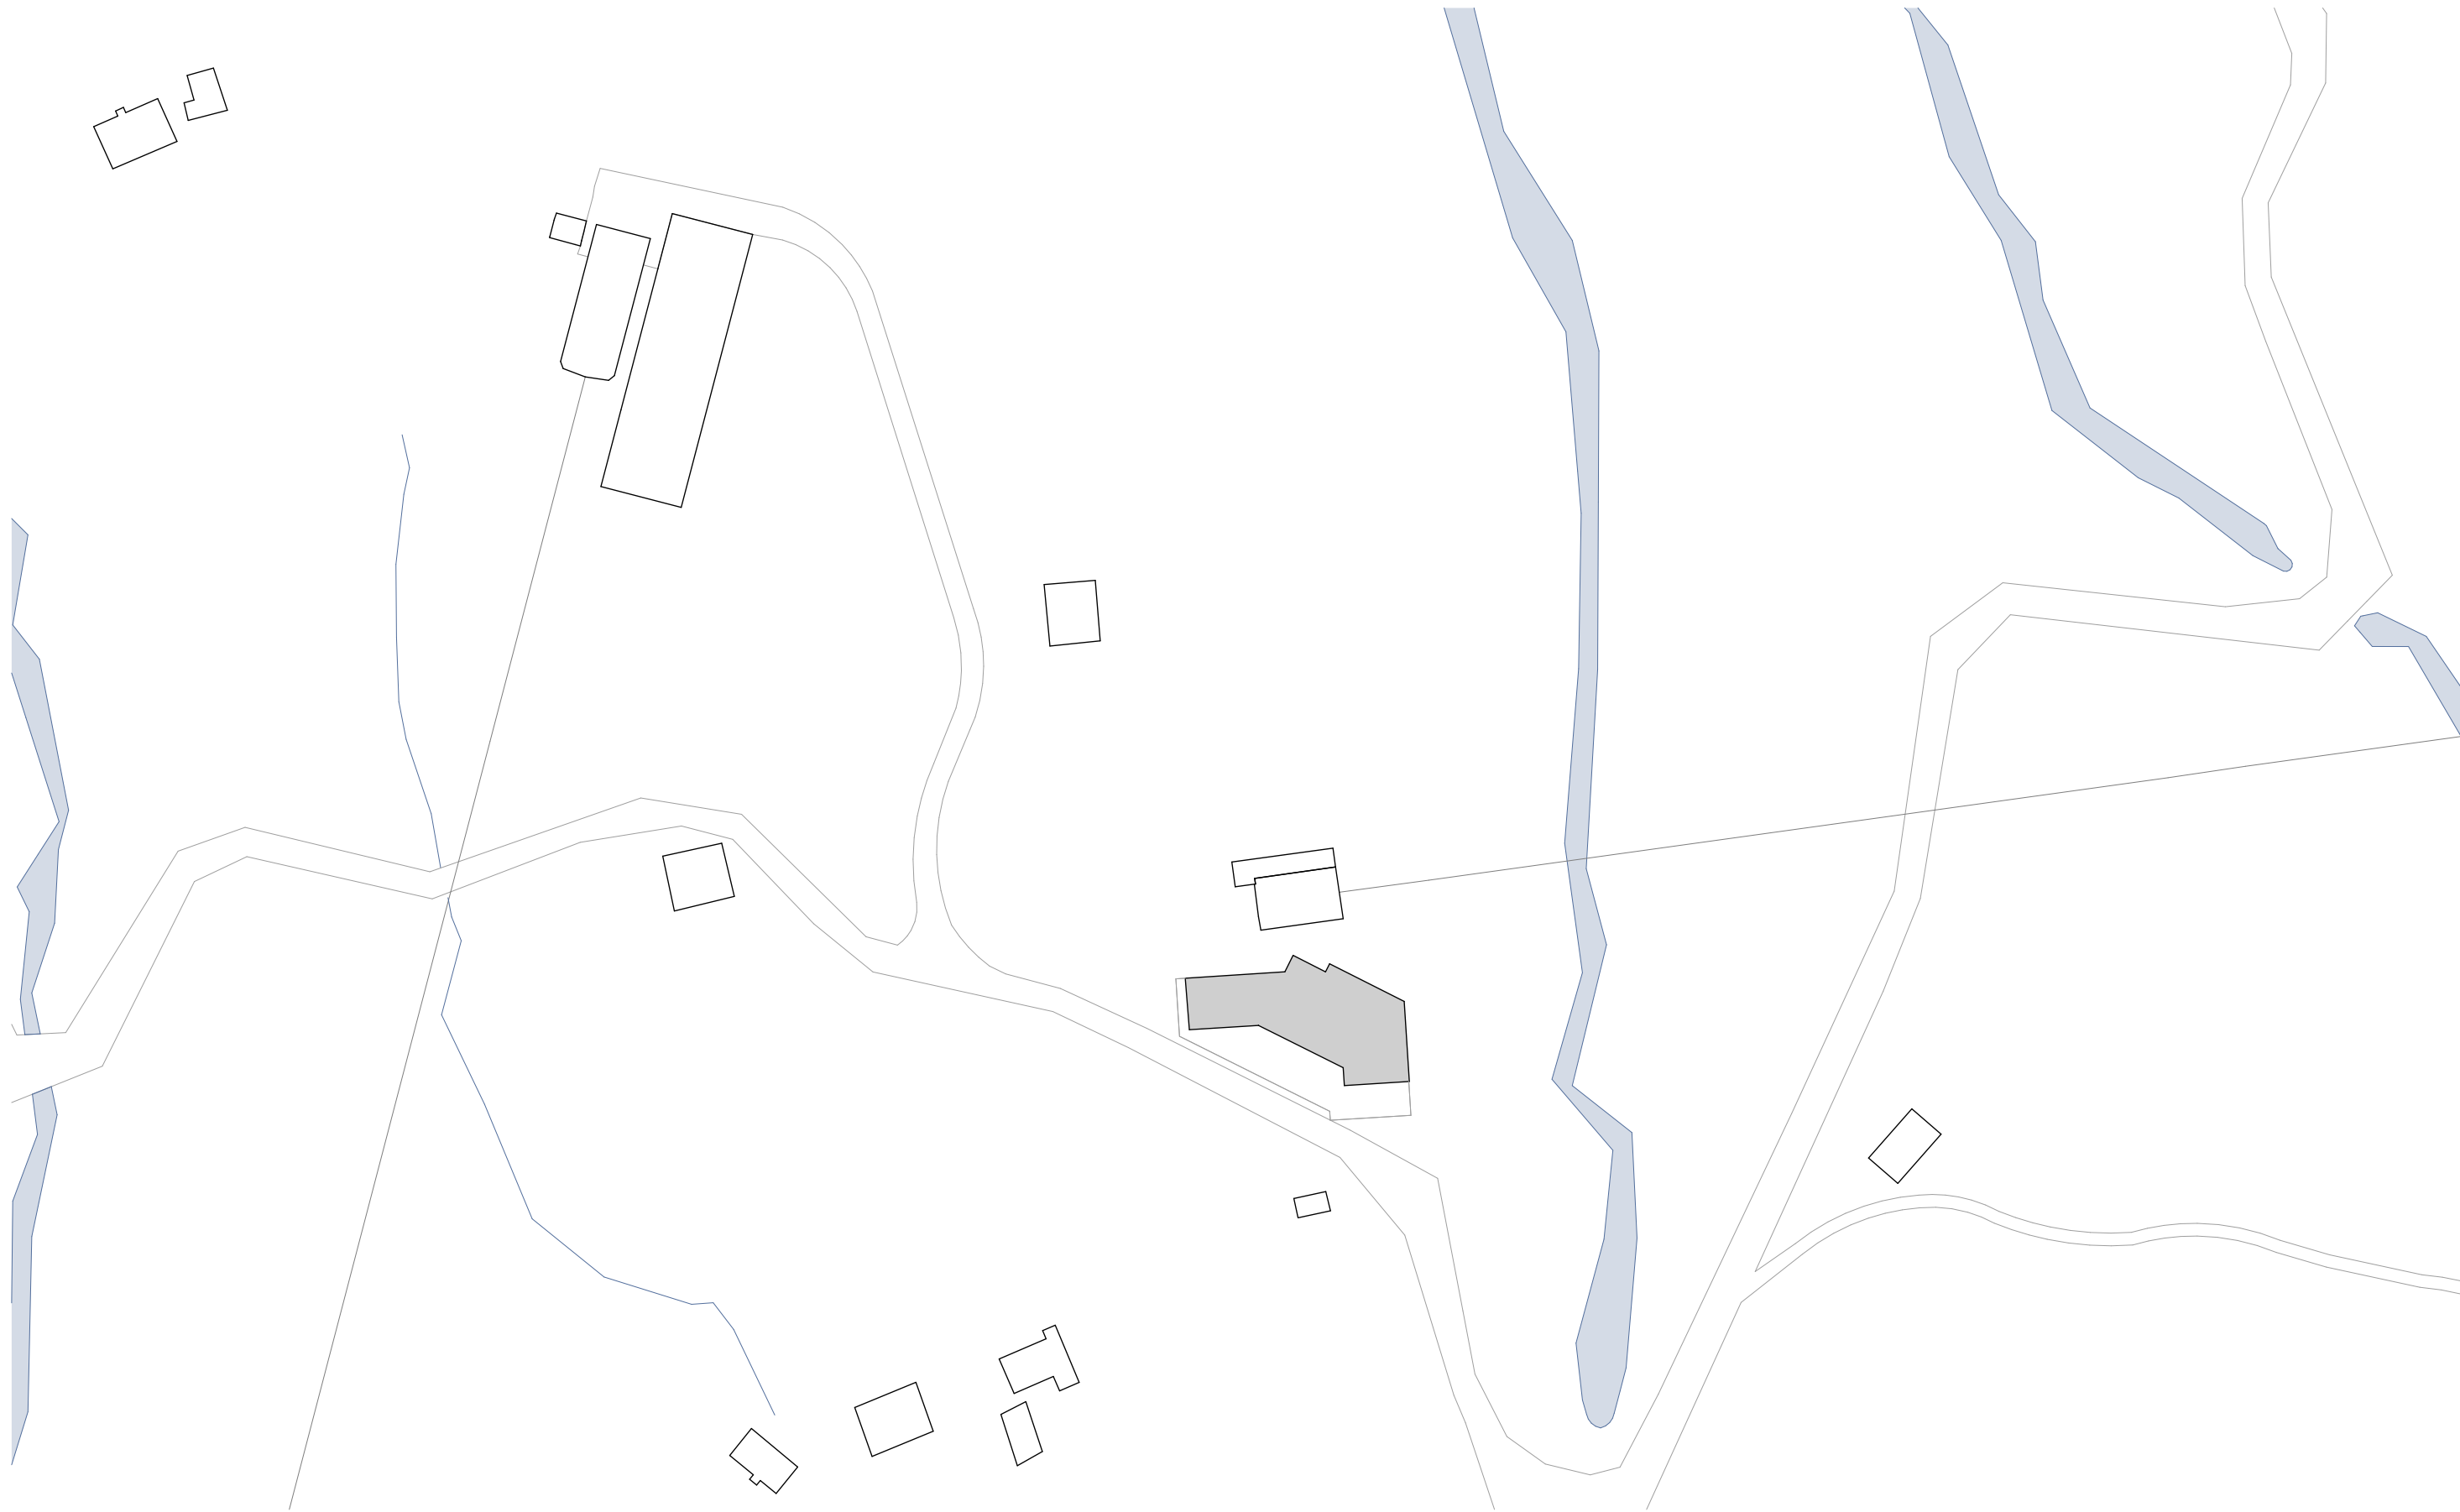

Bergrestaurant Wali, Obersaxen

SITUATION

1:1000 I A3