




Dachgeschoss M 1:1000

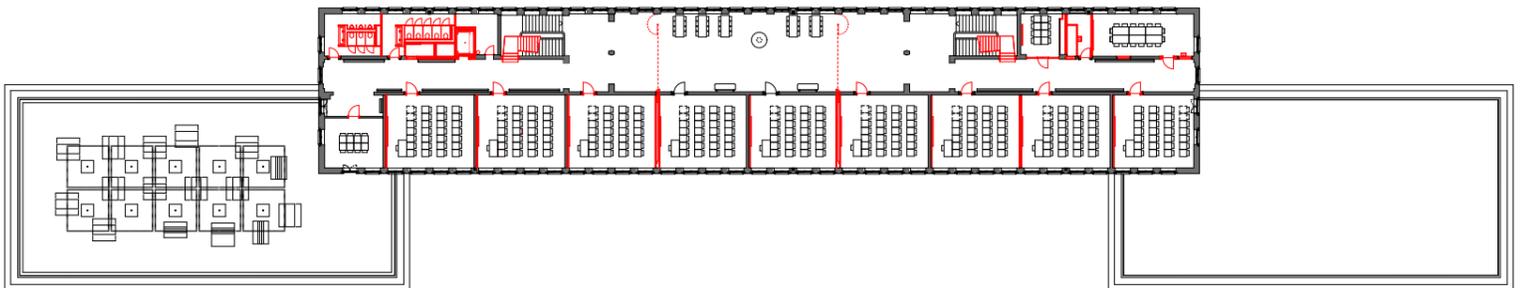


2. Obergeschoss M 1:1000

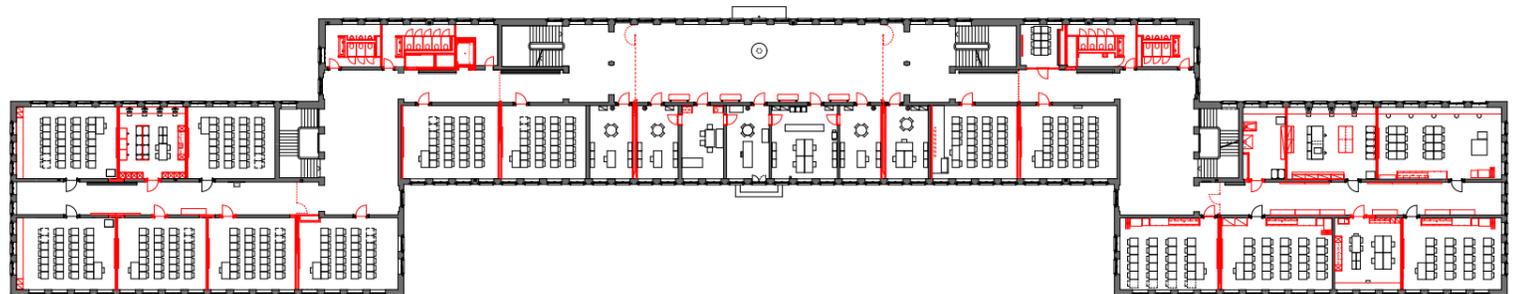

1. Obergeschoss M 1:1000

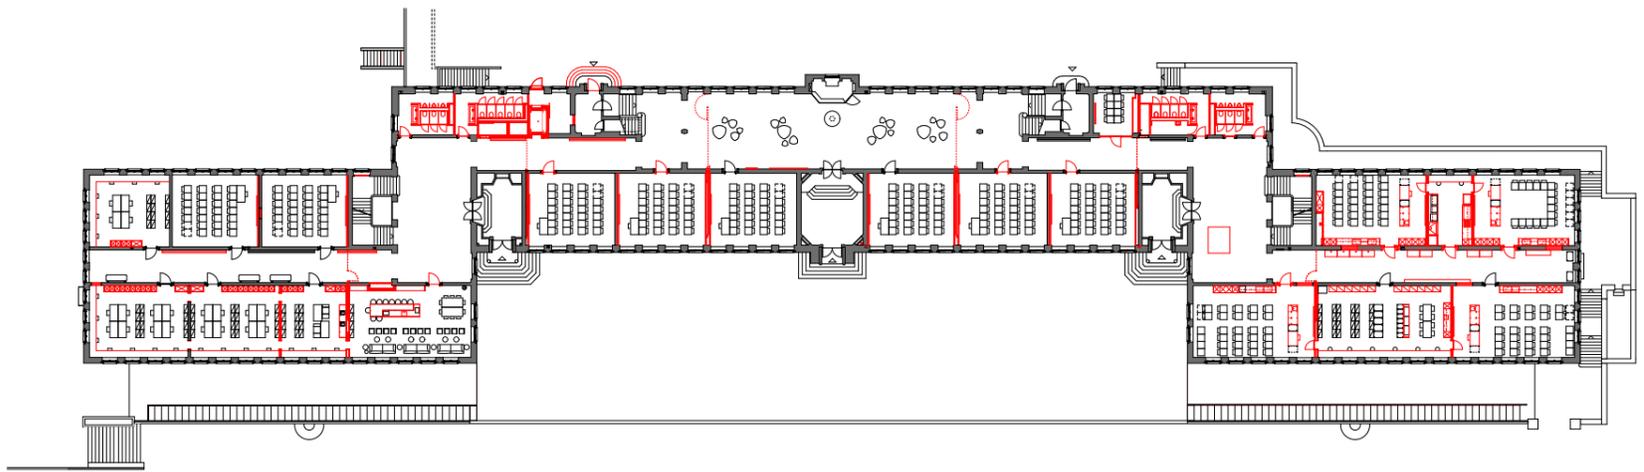

Erdgeschoss M 1:1000

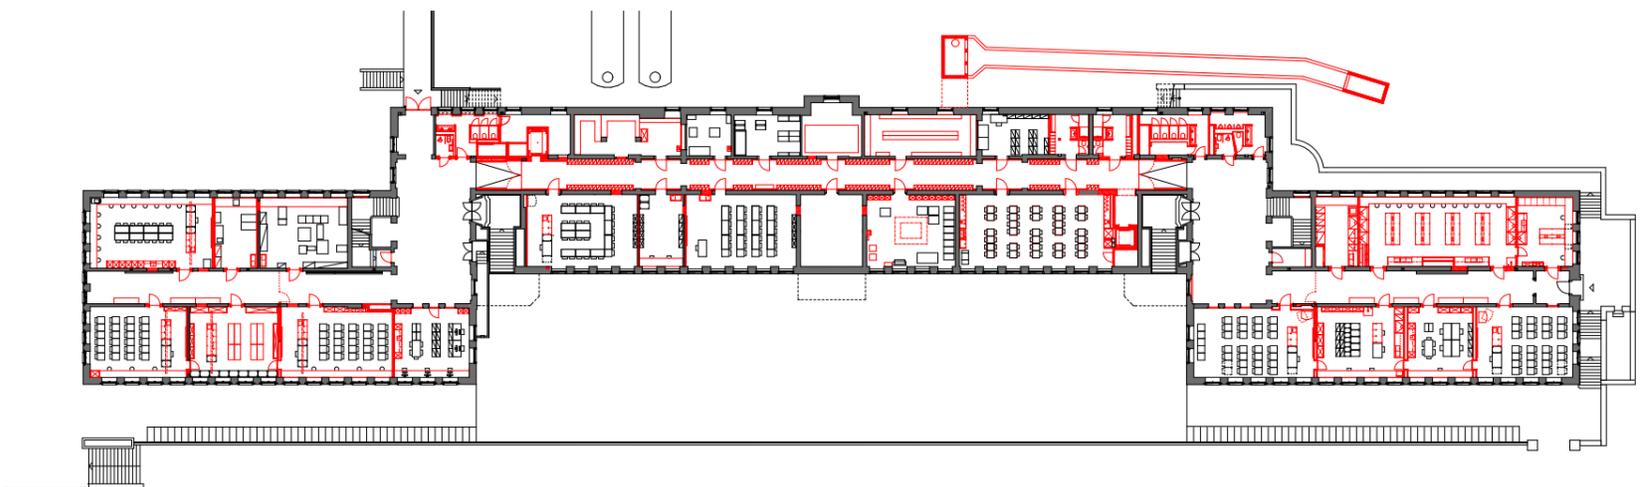

1. Untergeschoss M 1:1000



0 10 25 50 m