




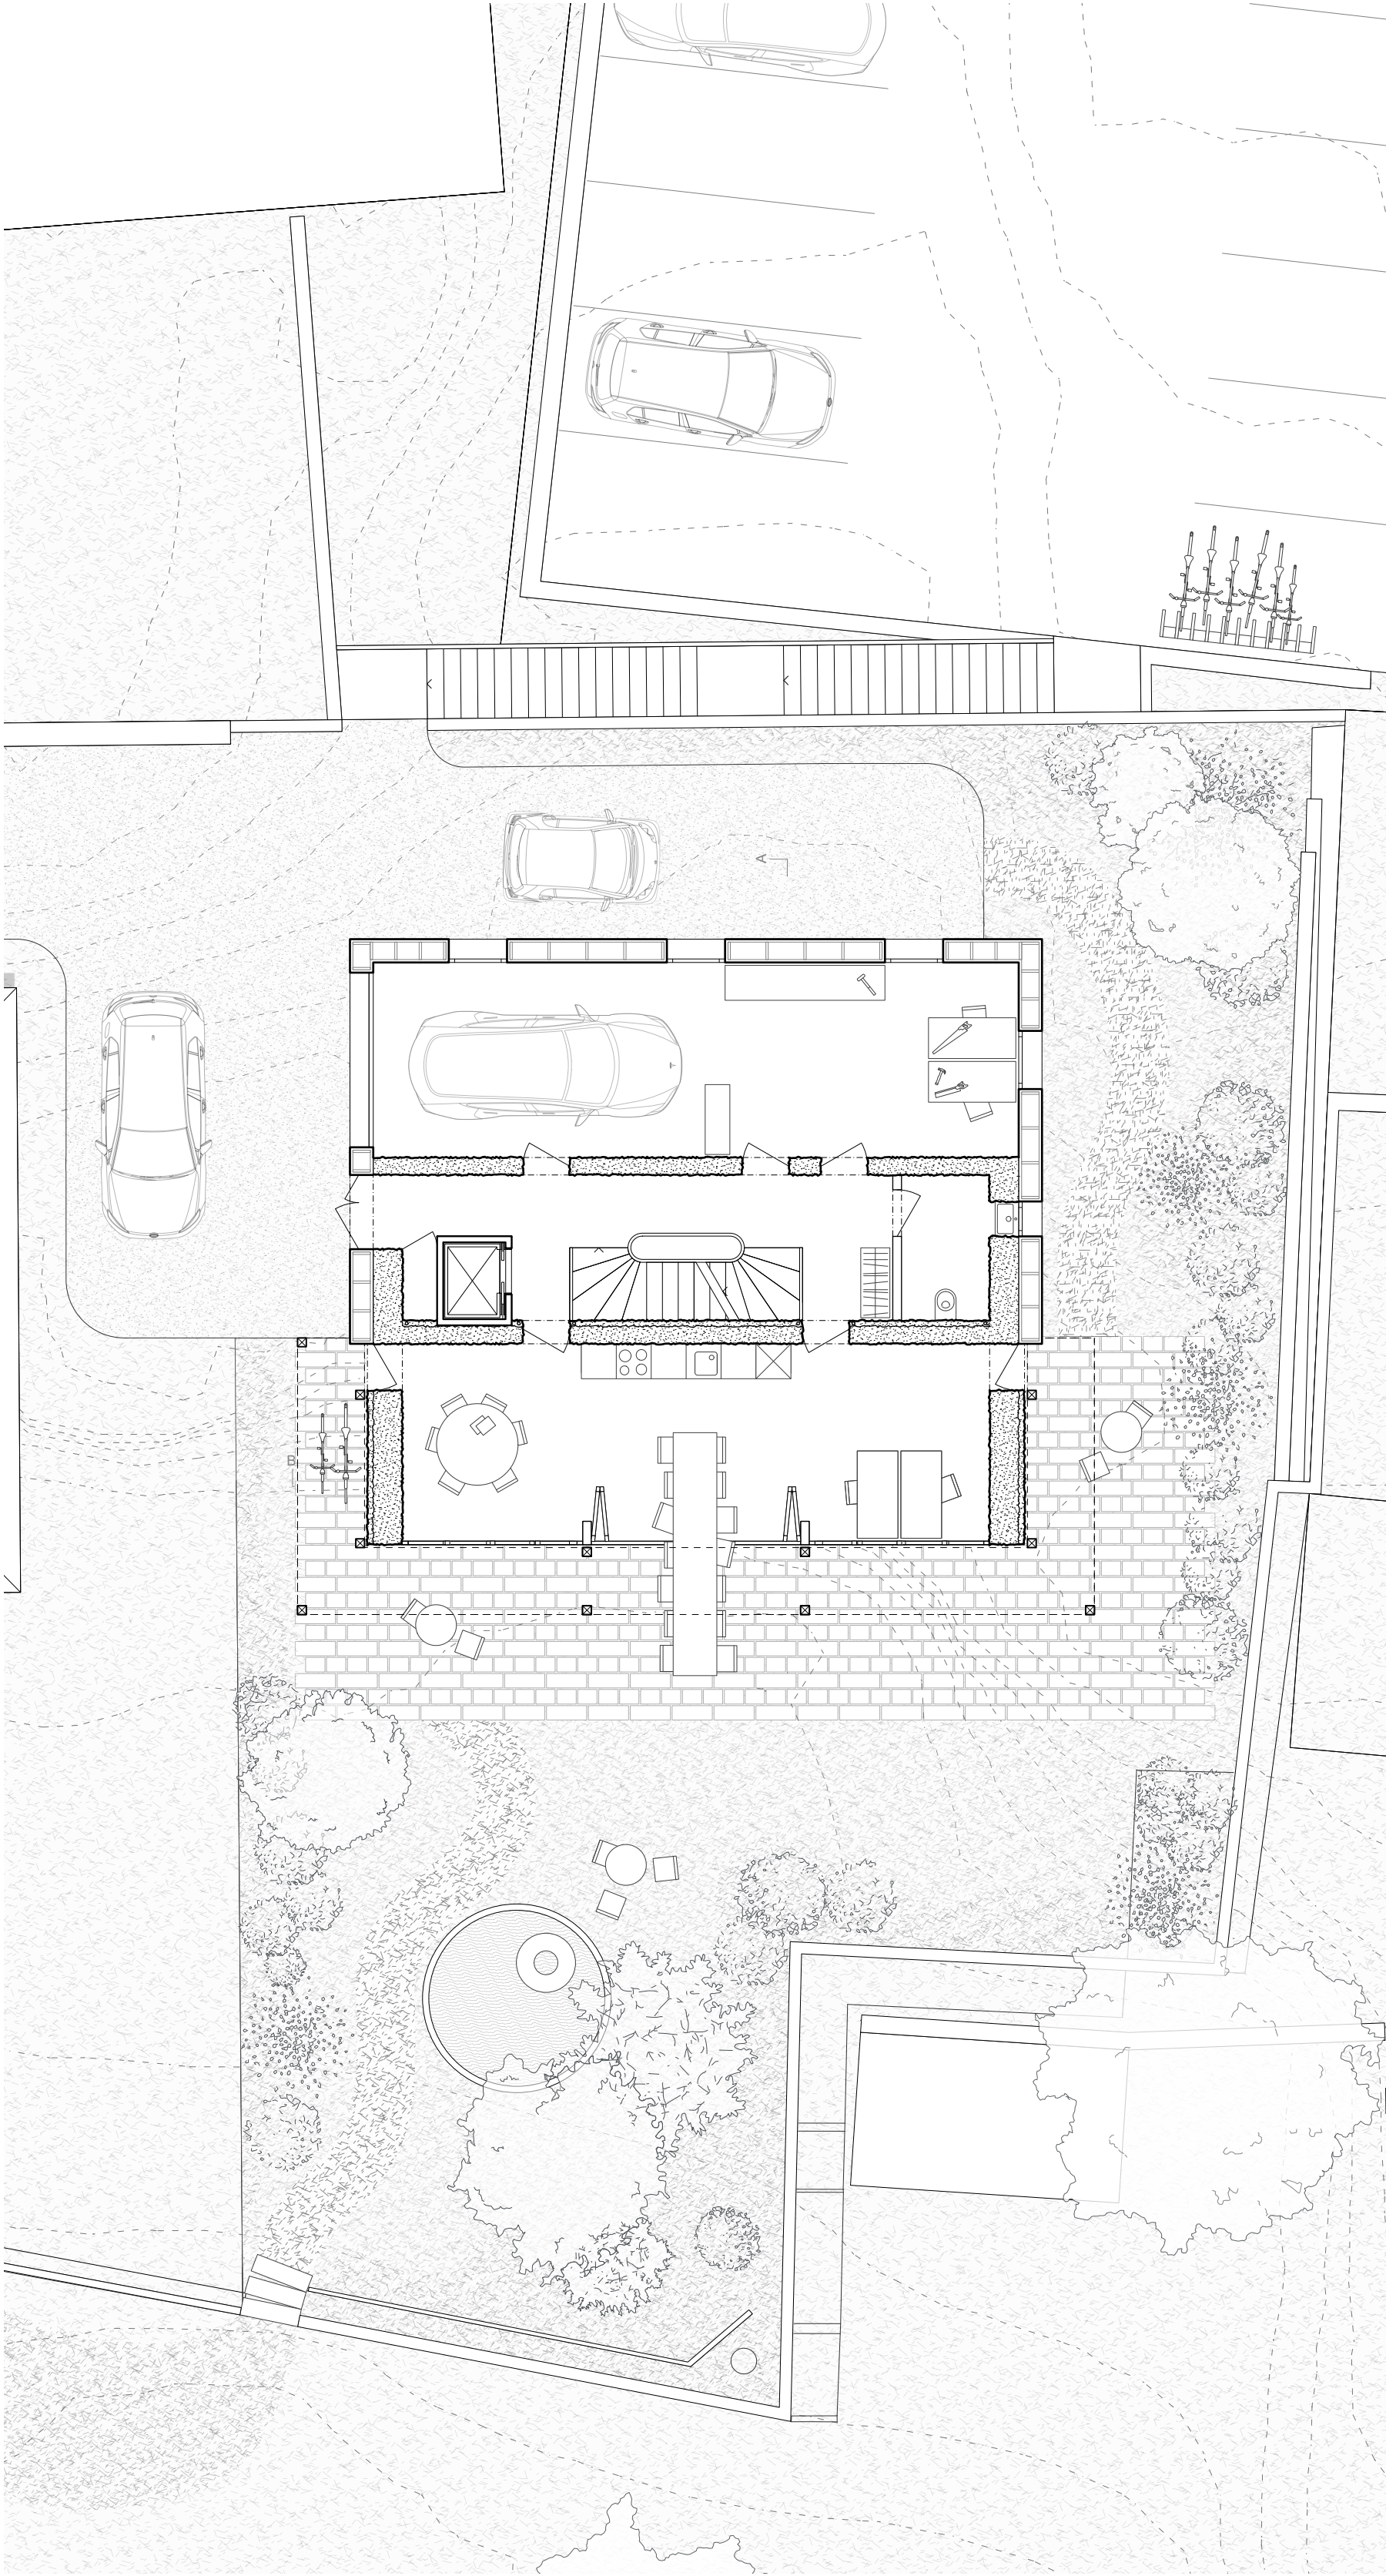


GROUND FLOOR 1:100

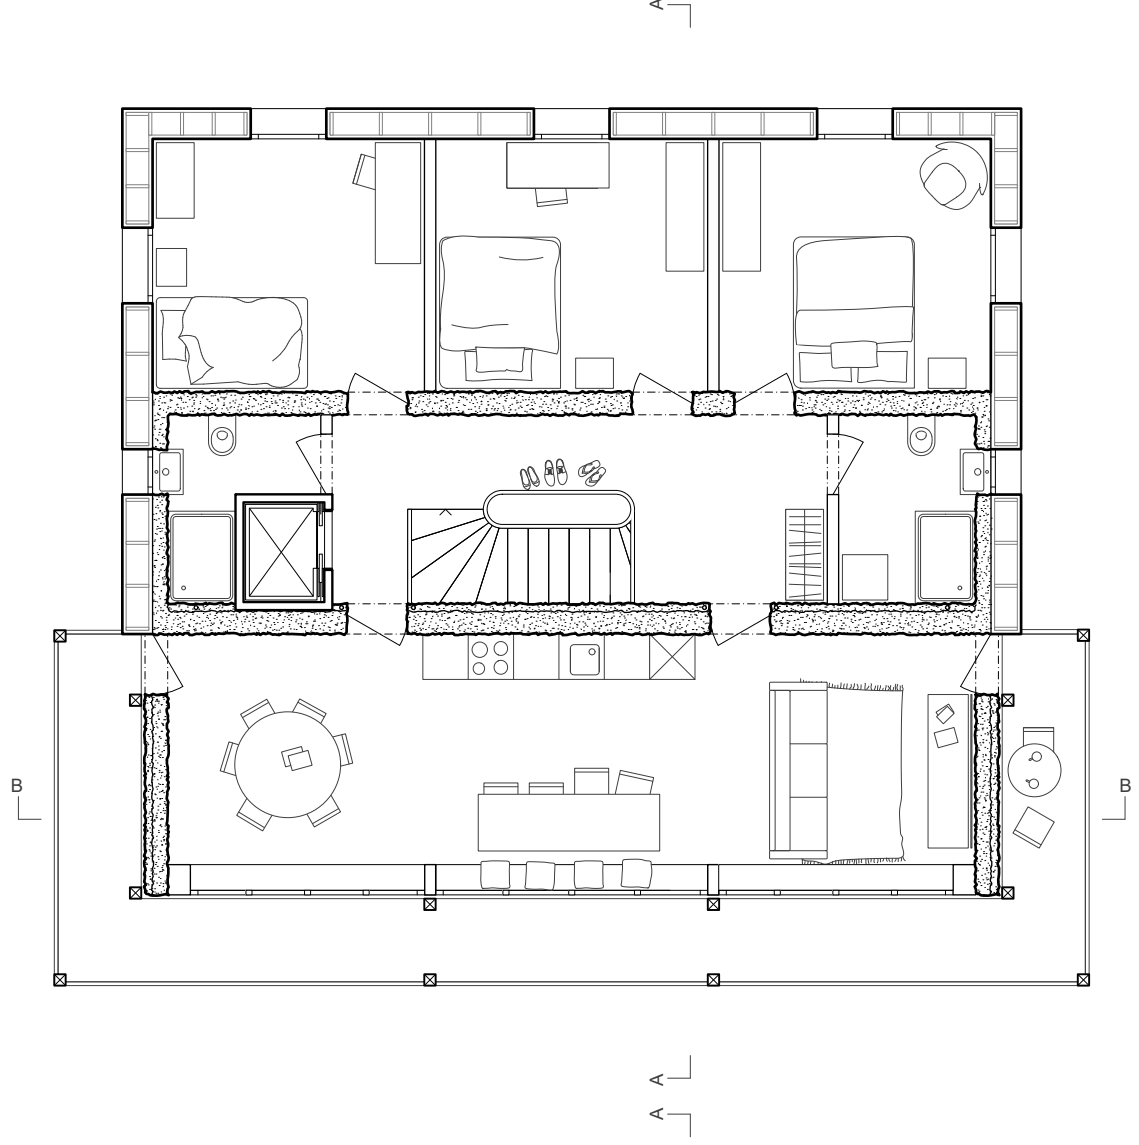


3.FLOOR 1:100

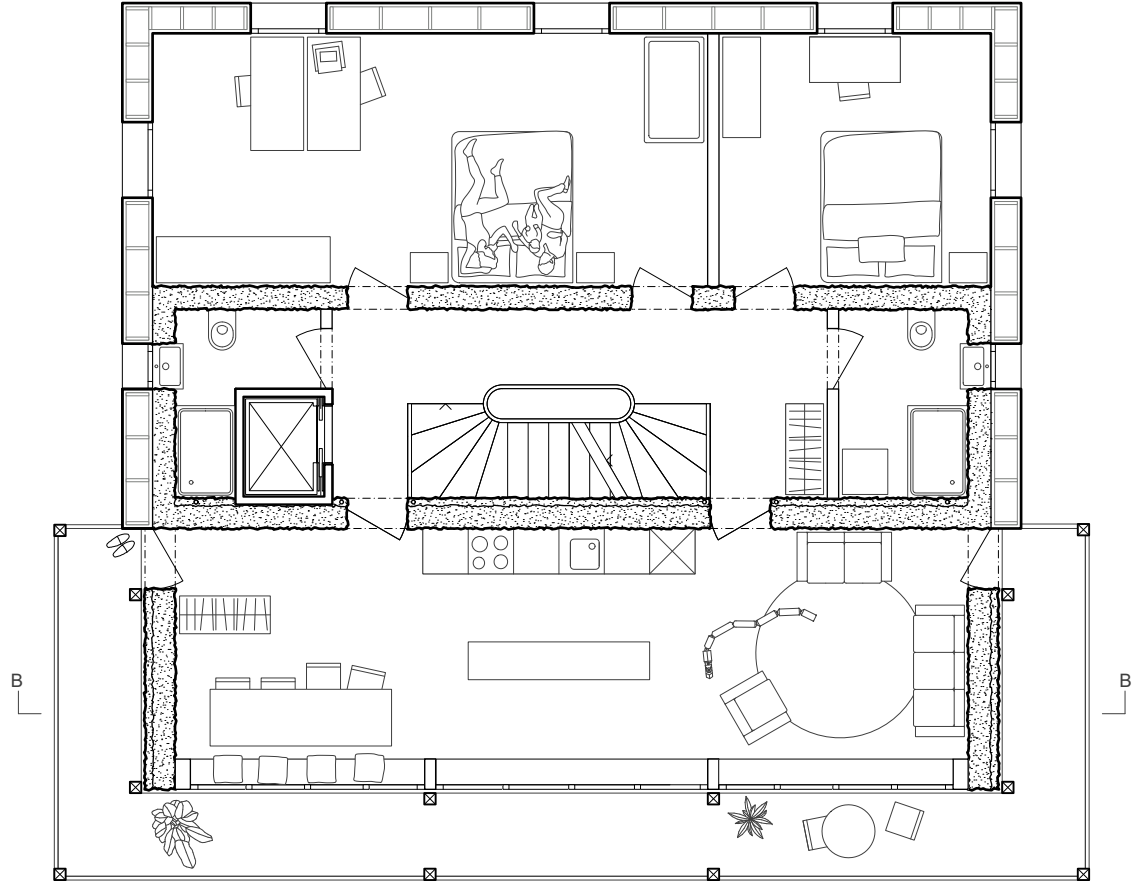


2.FLOOR 1:100

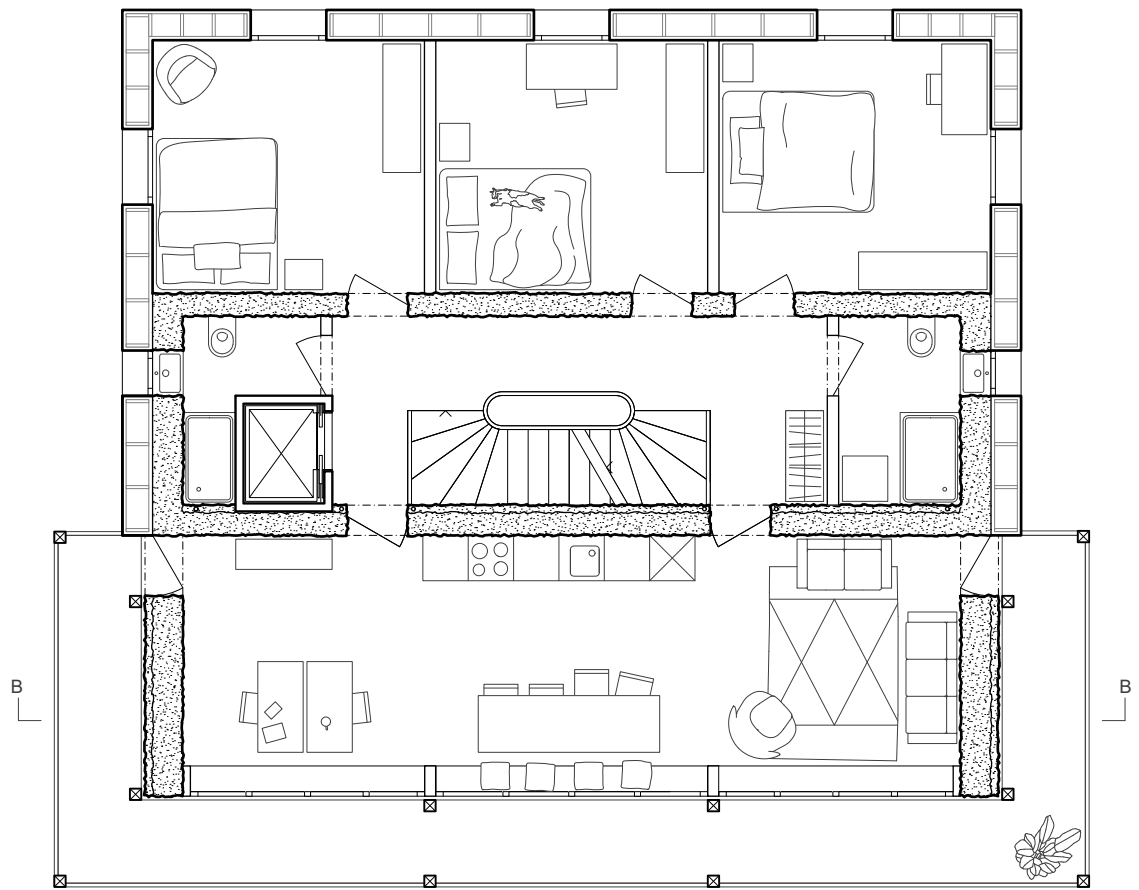


1.FLOOR 1:100

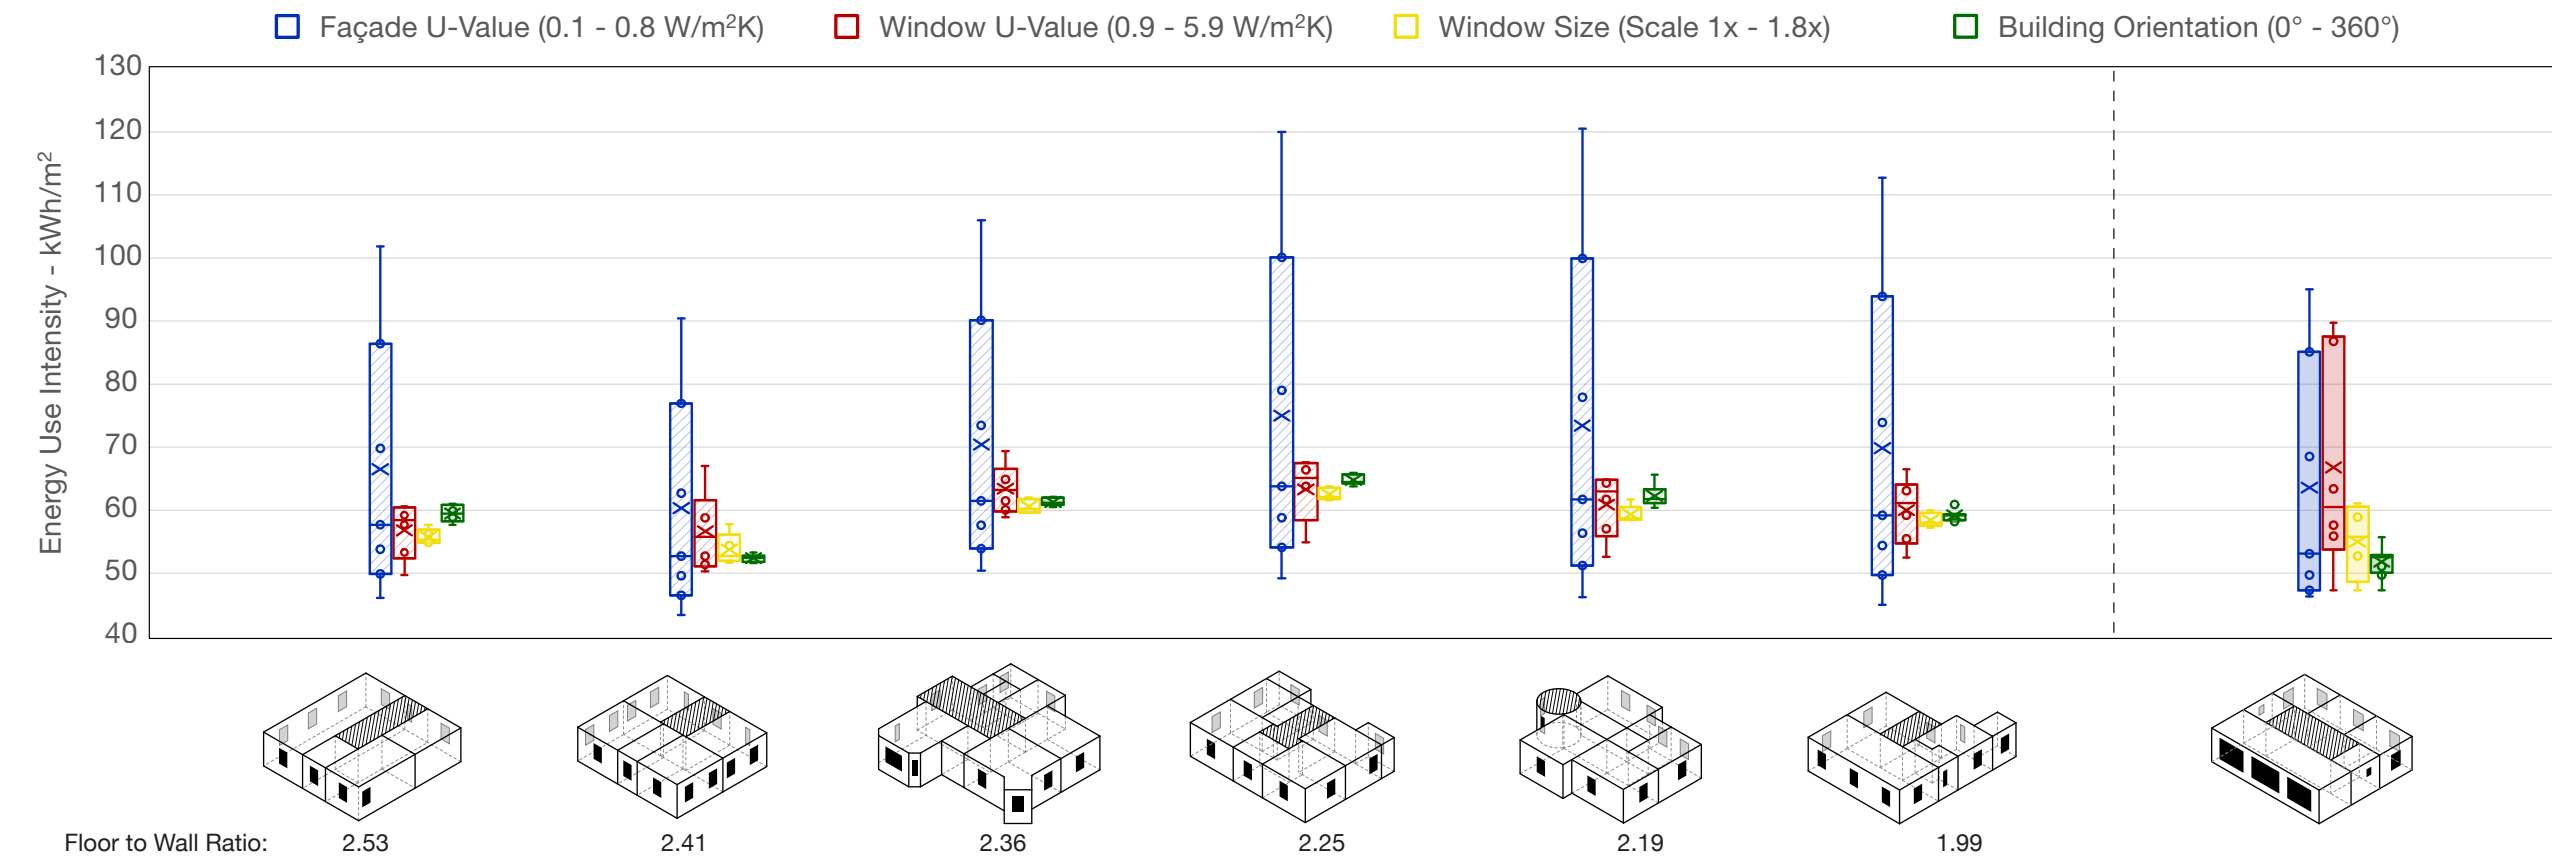

VILLATYPE - THERMAL COMPARISON (SENSITIVITY ANALYSIS)

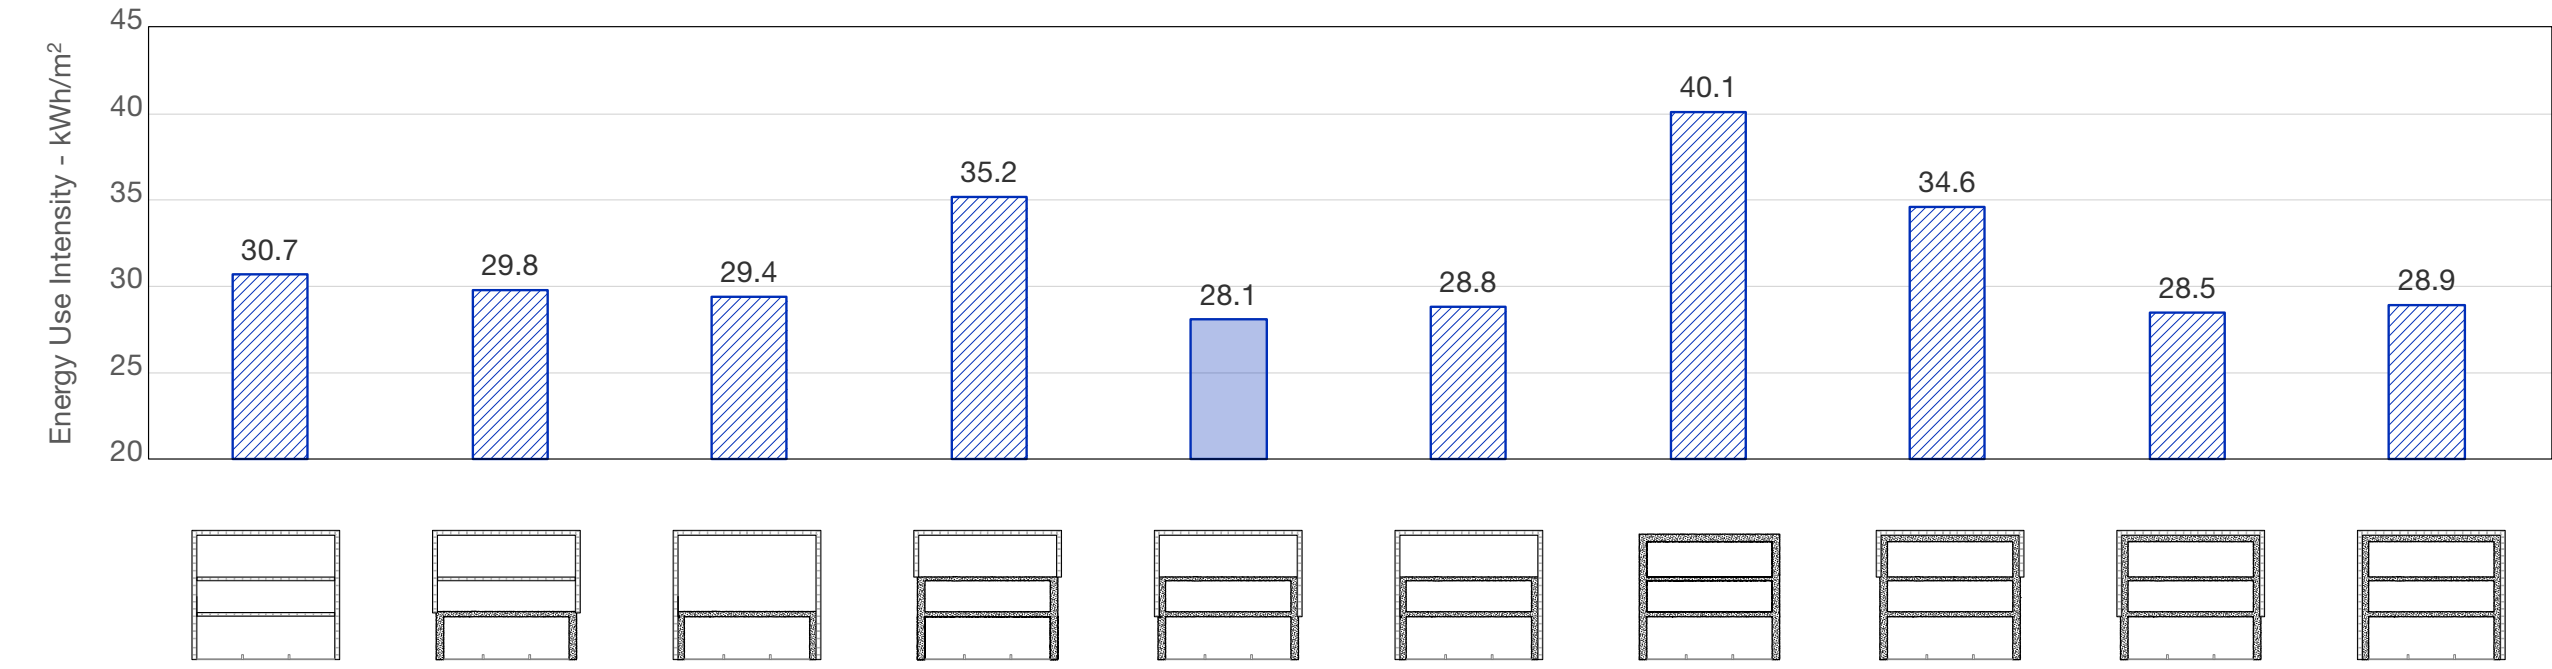

STONE FARMHOUSE TYPE - THERMAL COMPARISON

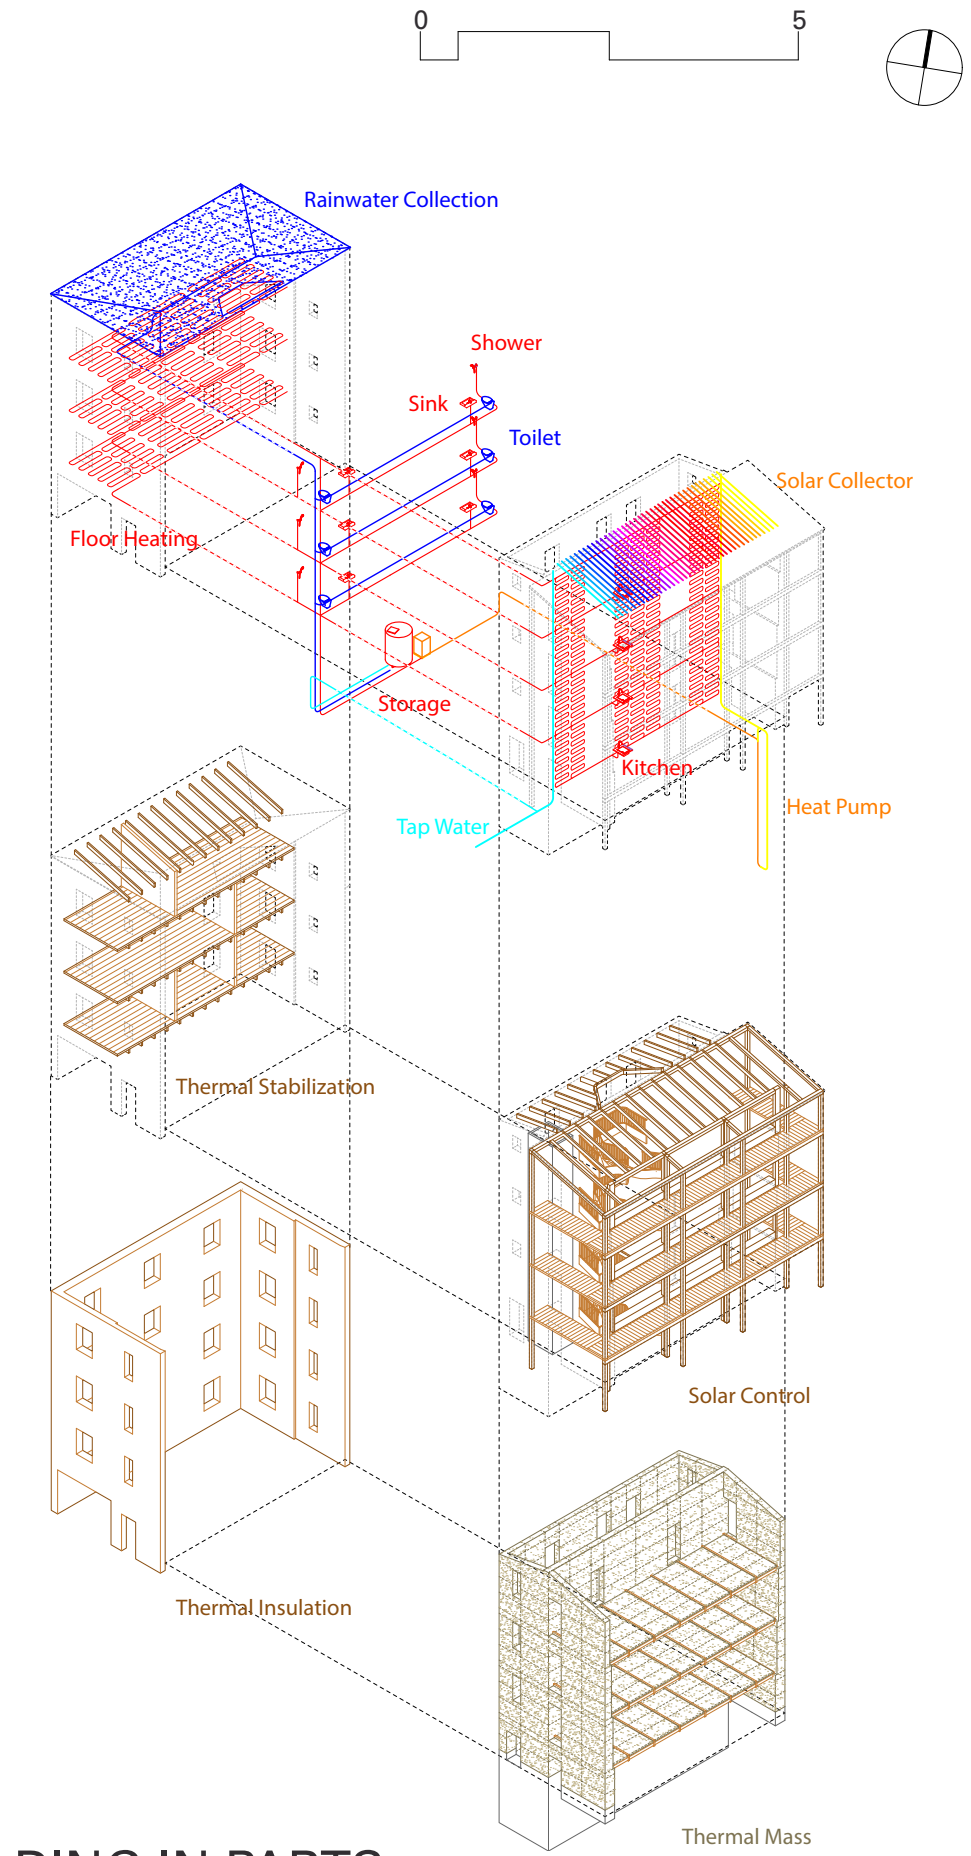

BUILDING IN PARTS