


Eingang

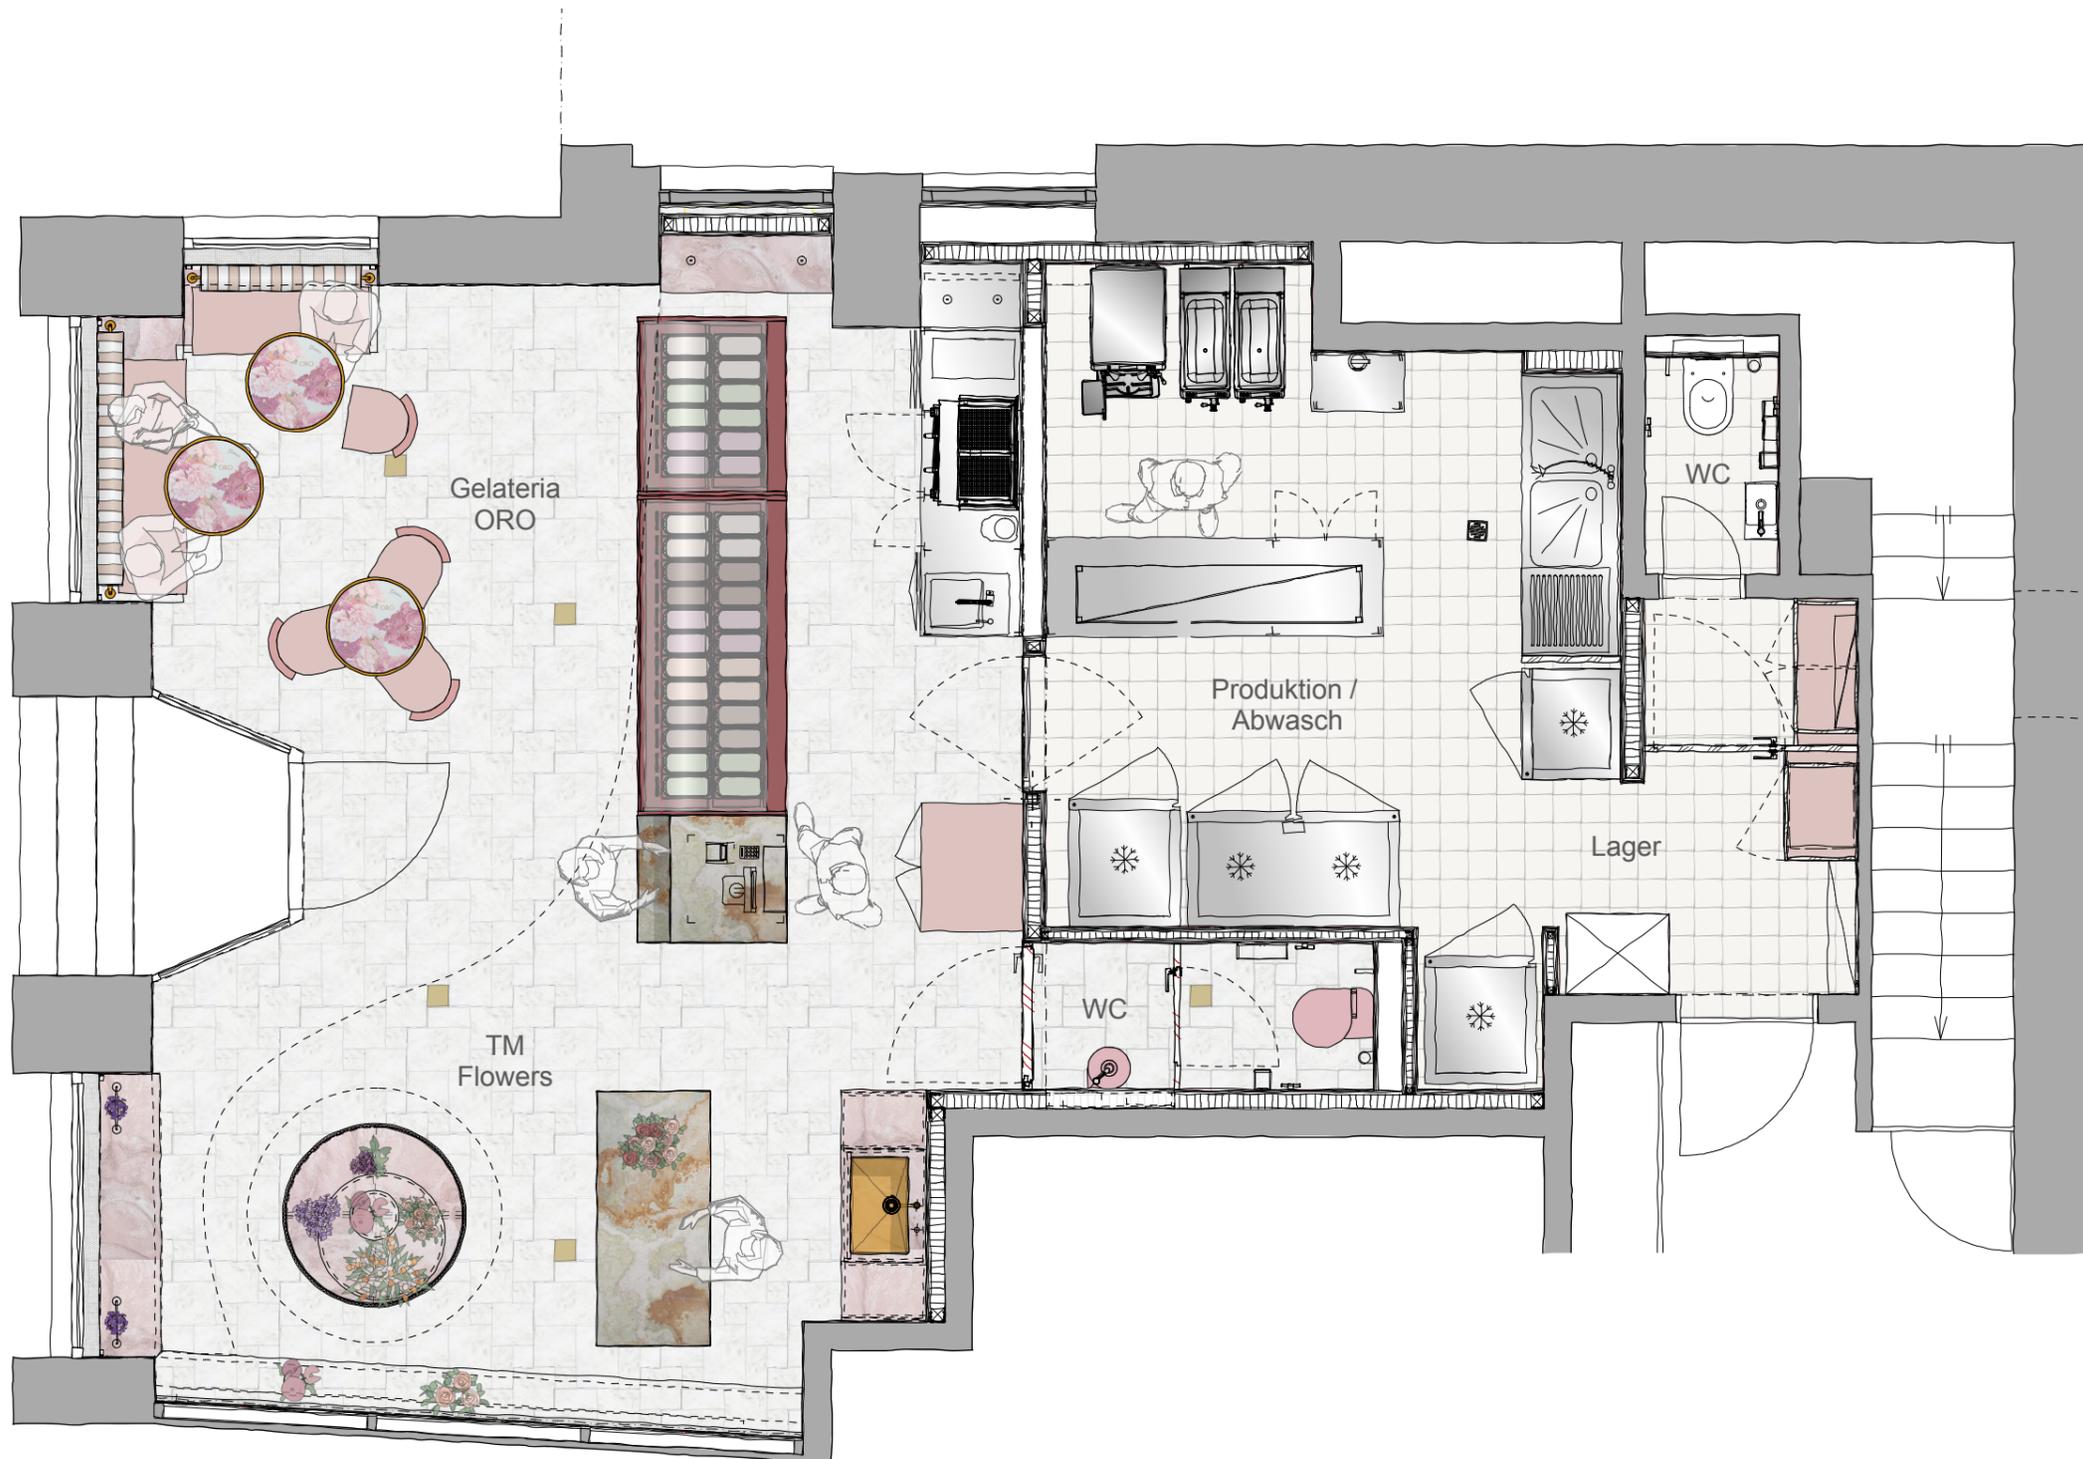

N

0 1 1.5m 1:50