


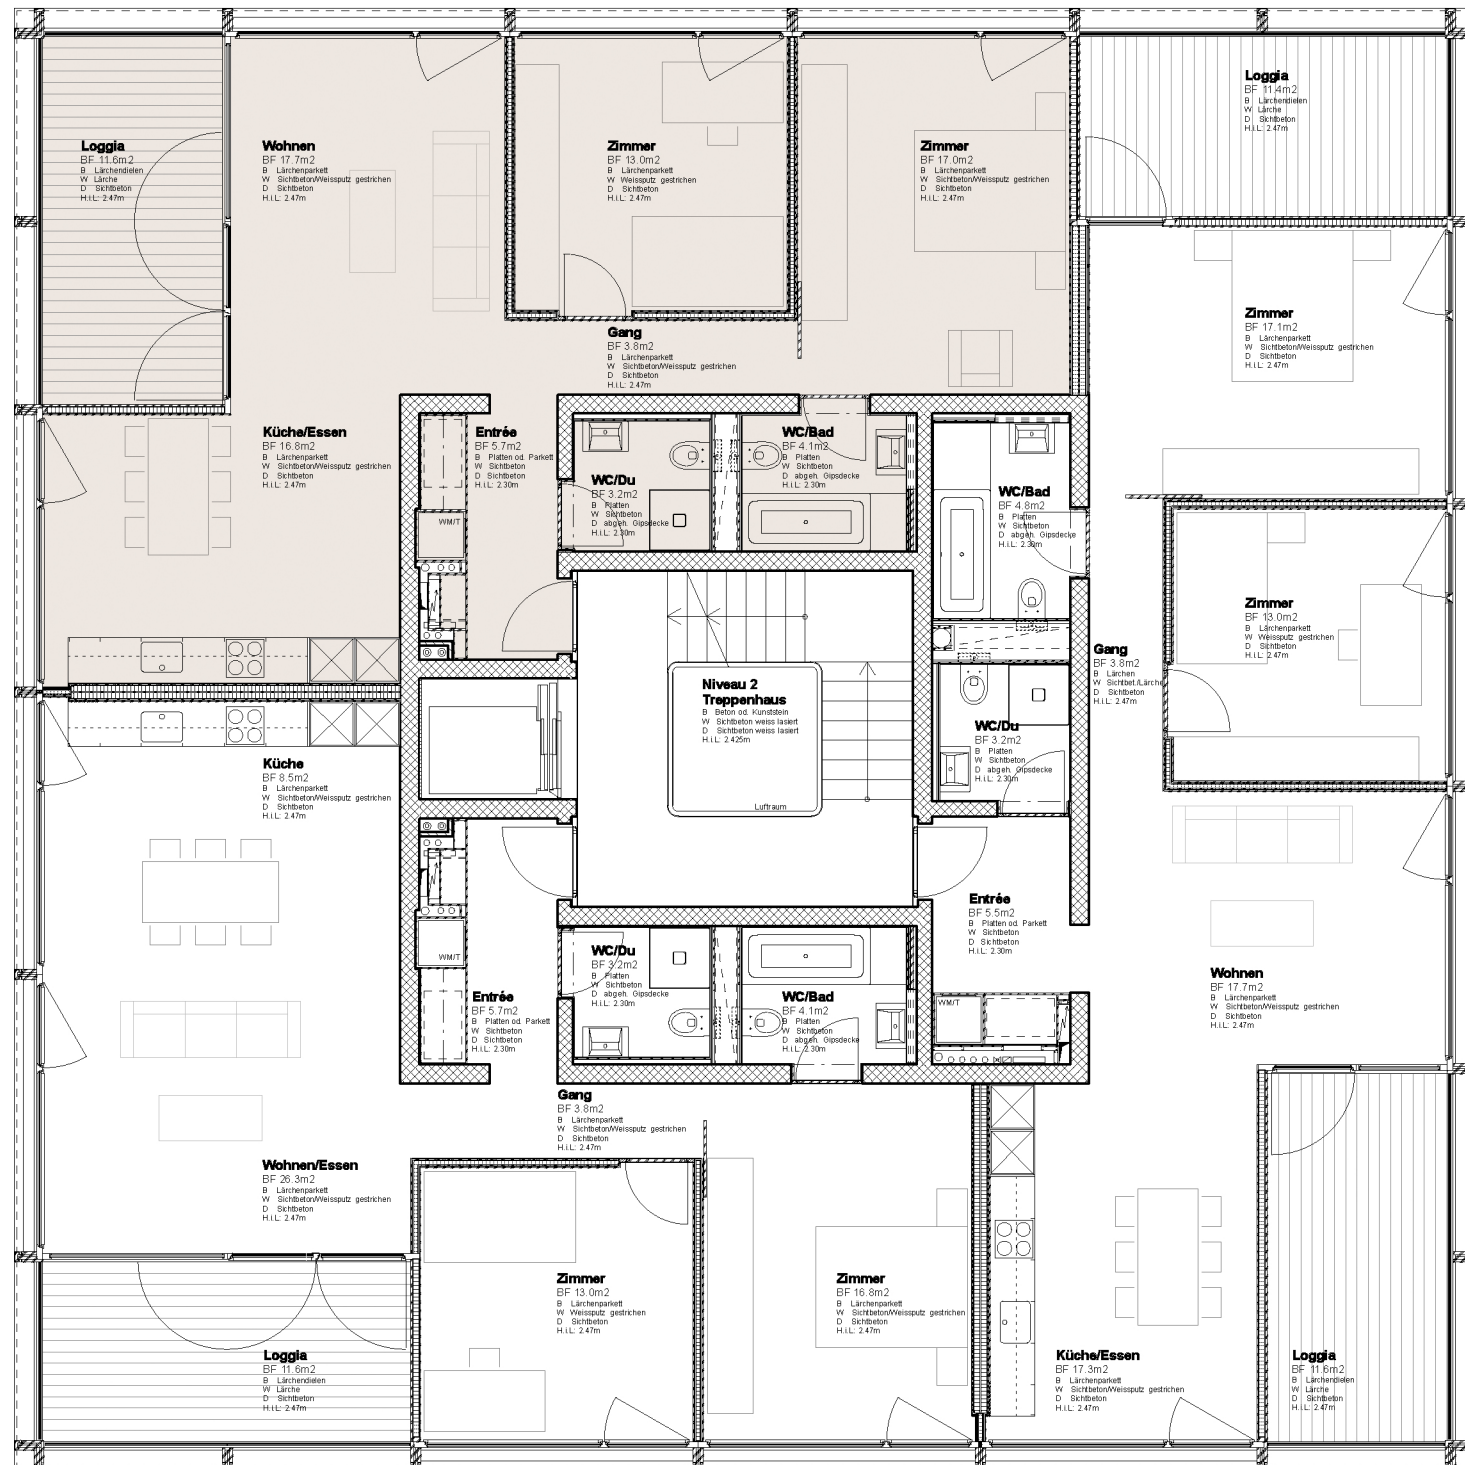

2. Geschoss | 1:100

