


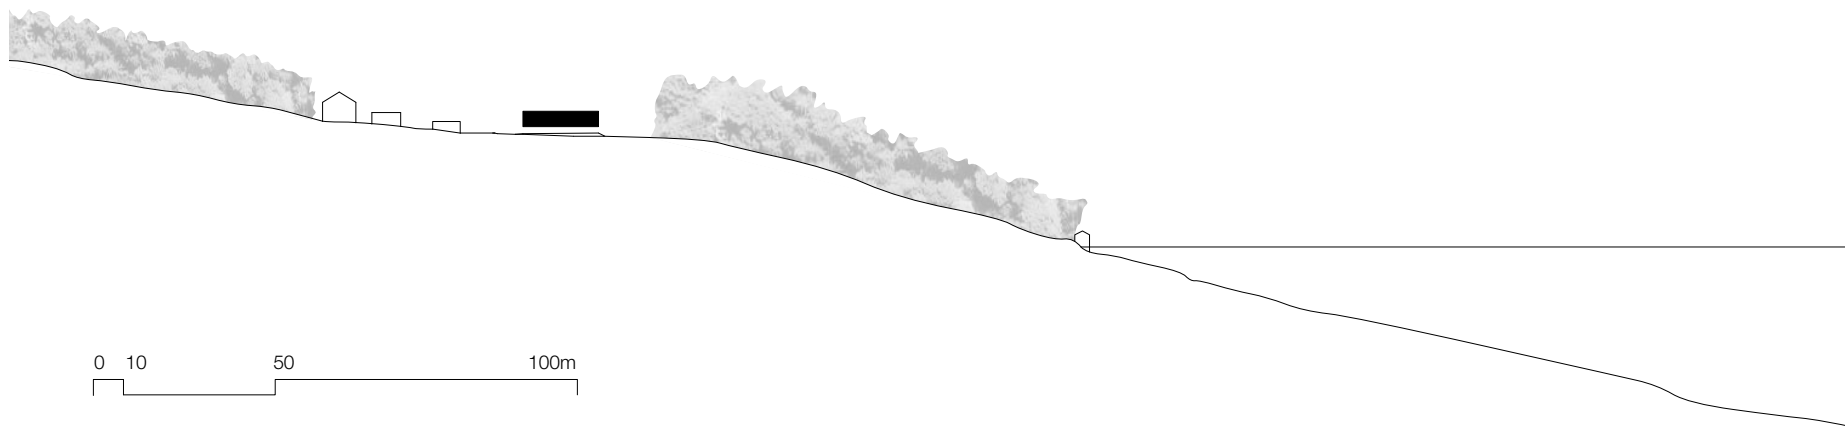

0 10 50 100m

twin houses Kastanienbaum\_section m1:2500

Lussi + Halter Partner AG dipl. Architekten ETH SIA BSA