


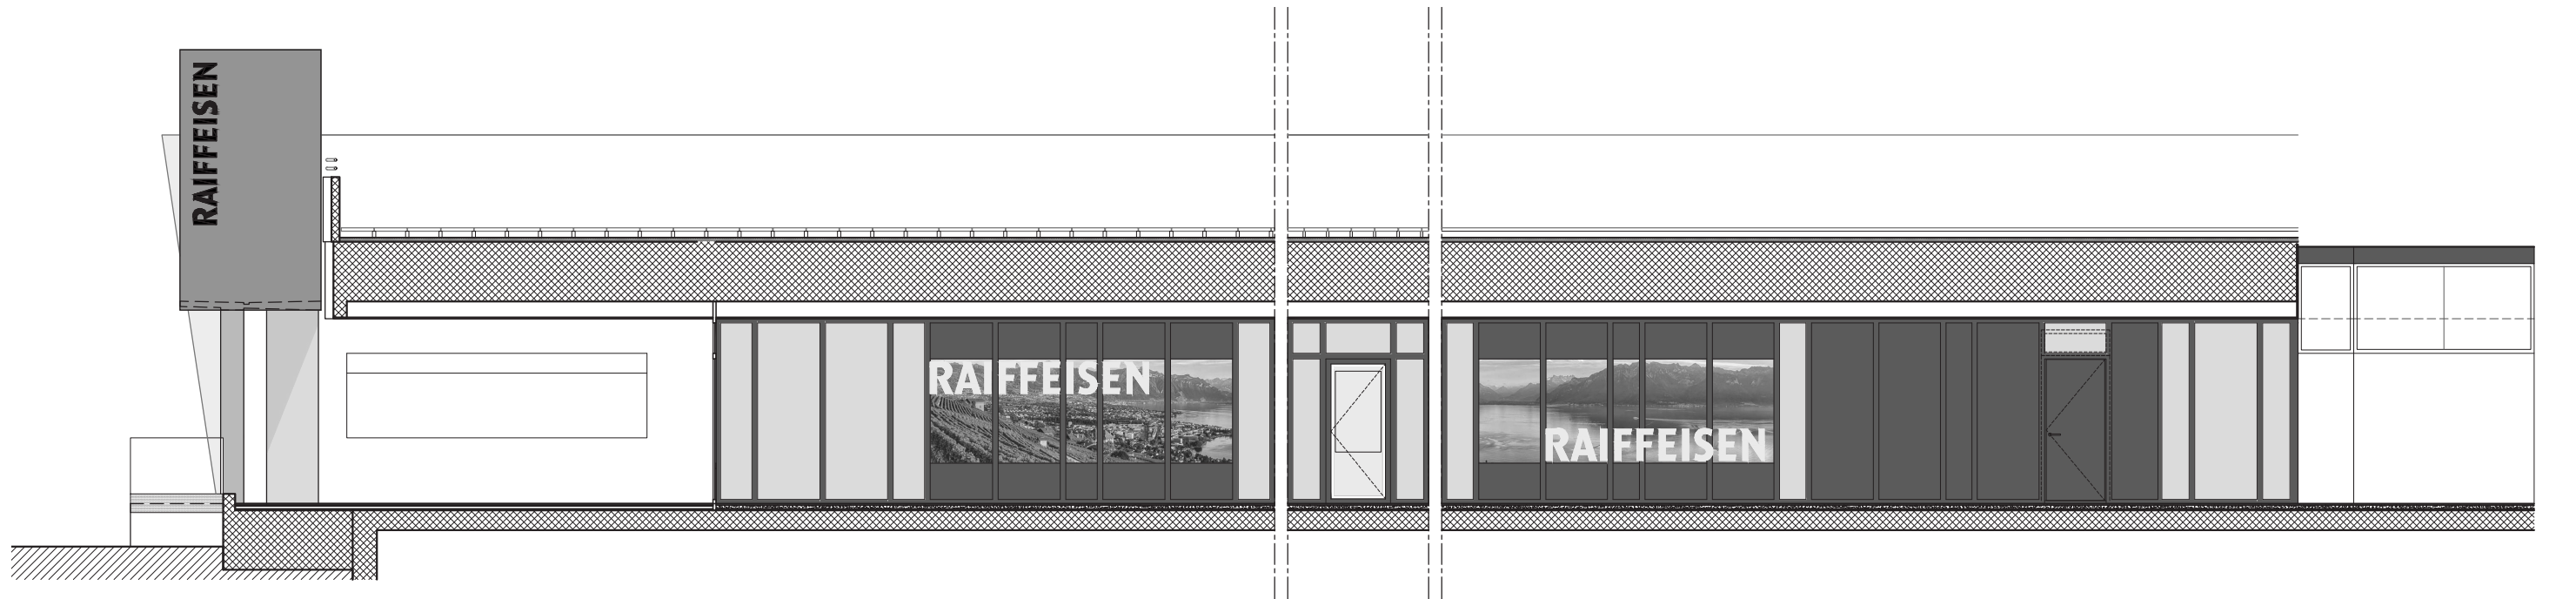

Façade sud 1:100

