


Typical floor plan

1:200

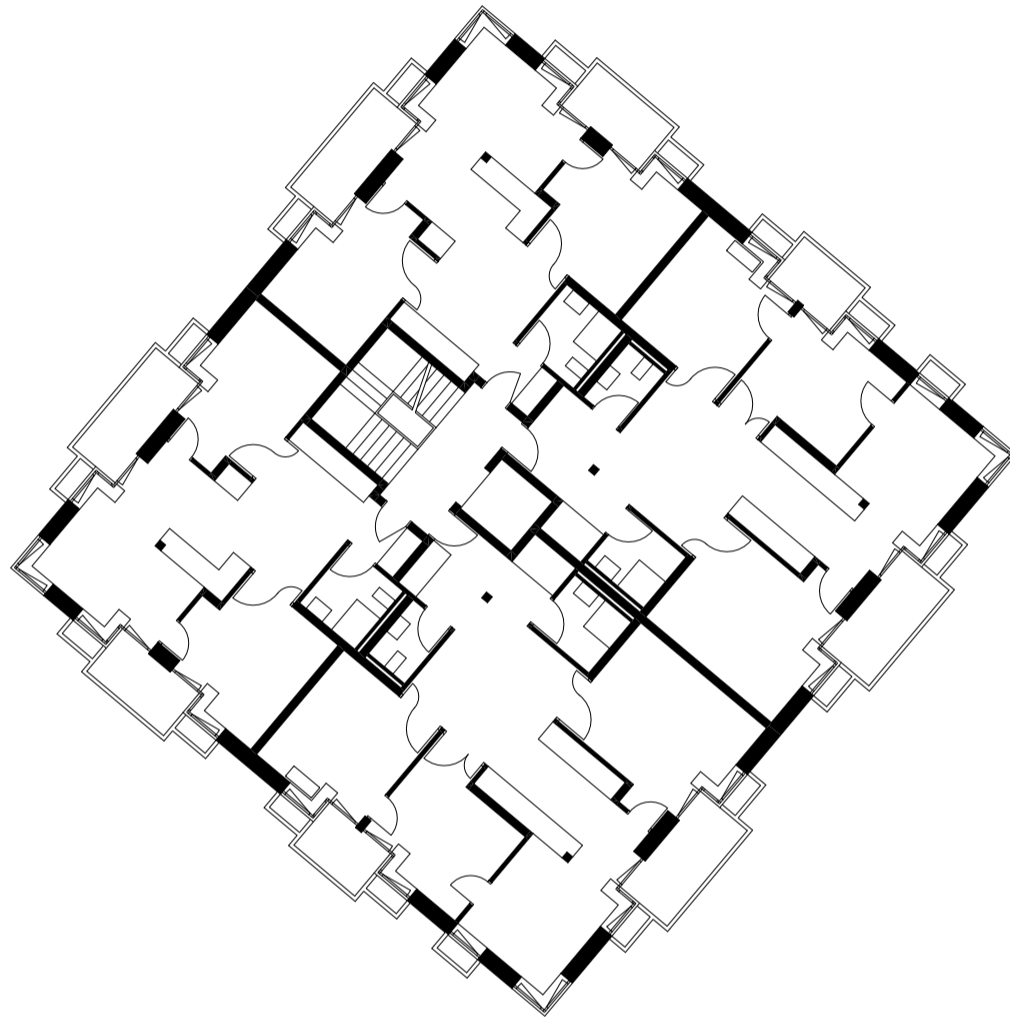

Data

Gross floor area (GFA): 346m²


Net floor area (NFA): 288m²

NFA/GFA: 83%

App. Typ	NFA
2 × 4.5	2 × 81m ²
2 × 3.5	2 × 56m ²

New typical floor

1:100

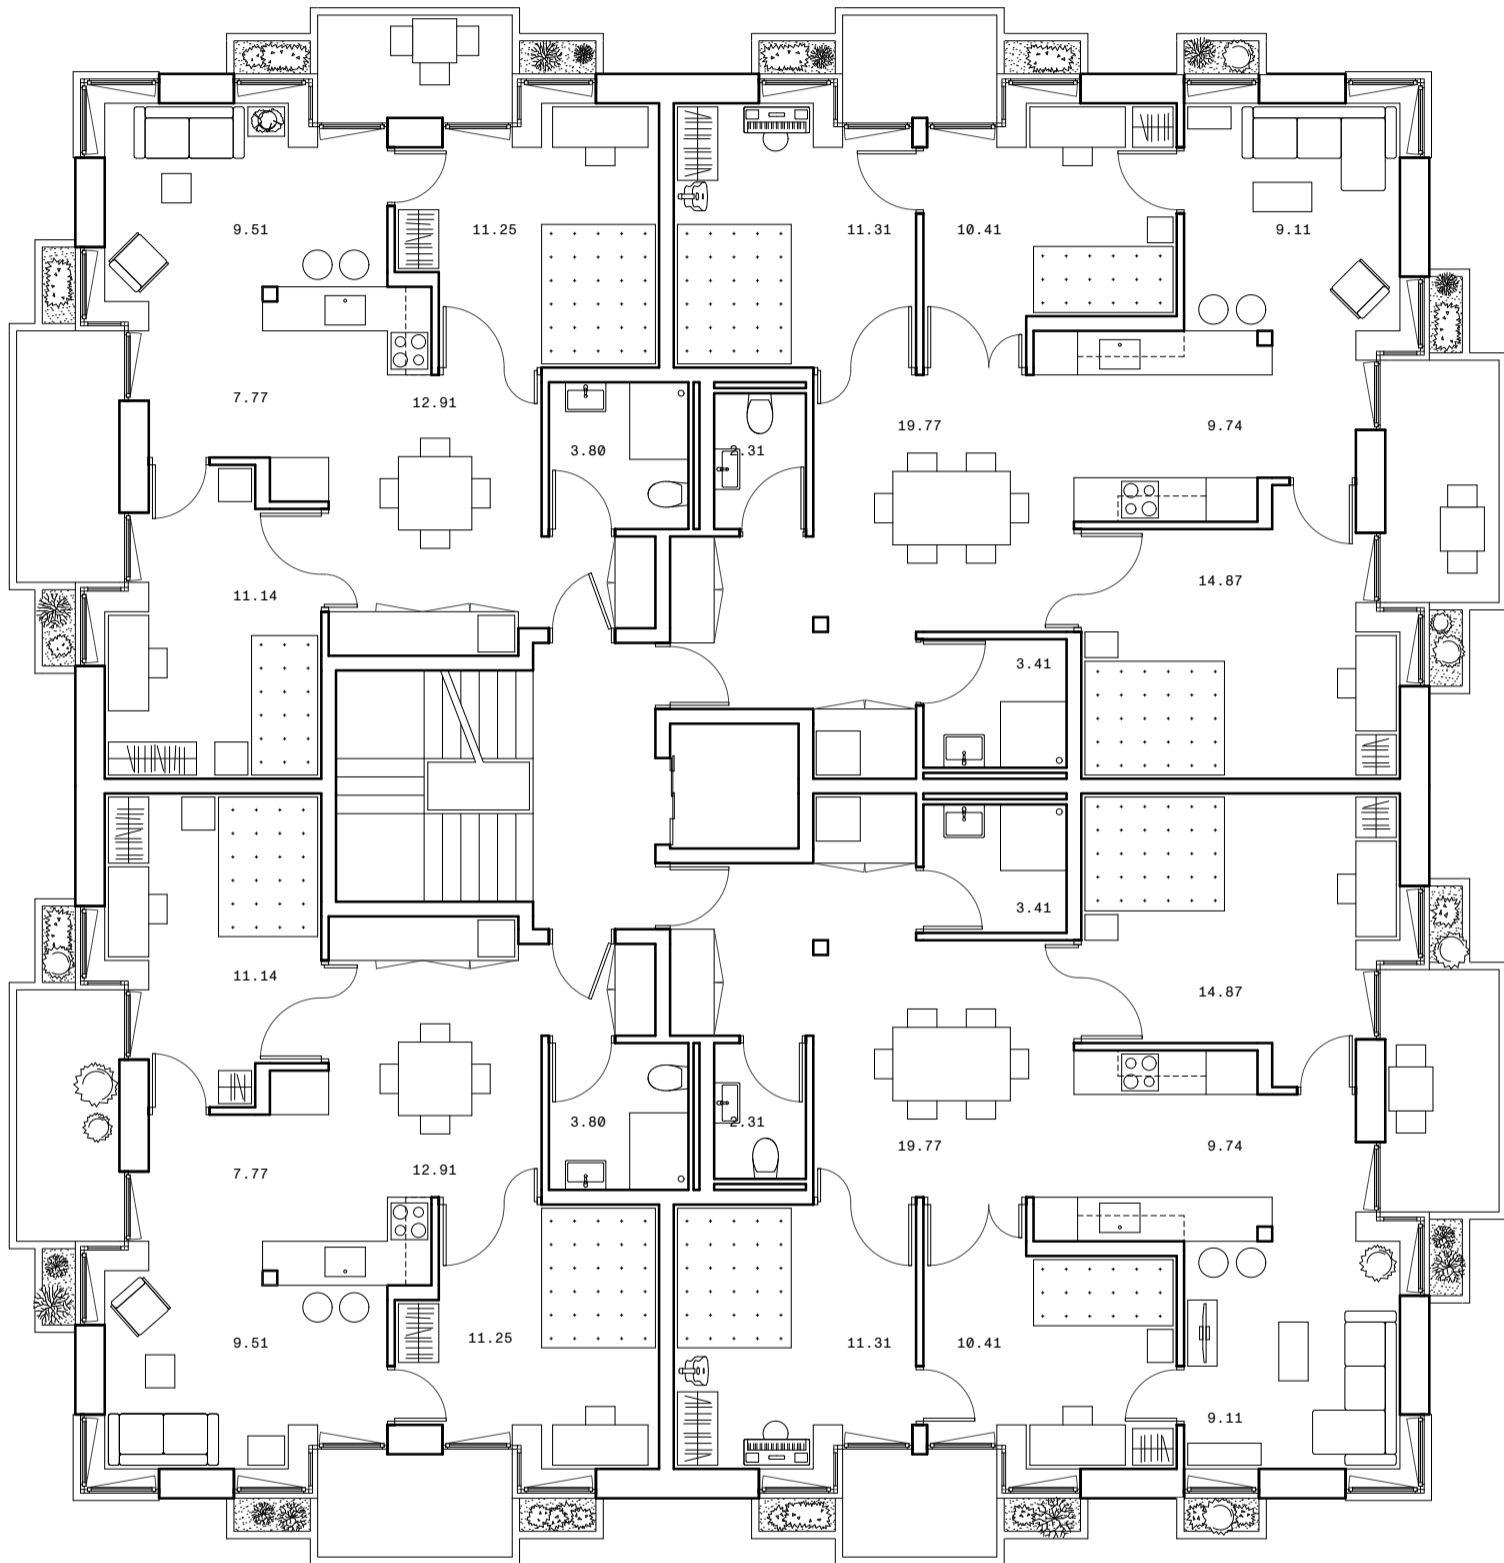

Data

Apartment type: 3.5 | 4.5

Persons = # Rooms - 1 = 2P | 3P


Net floor area (NFA): 56m² | 81m²

NFA per person: 28 m² | 27m²


Concept diagram



Main Common Sequence

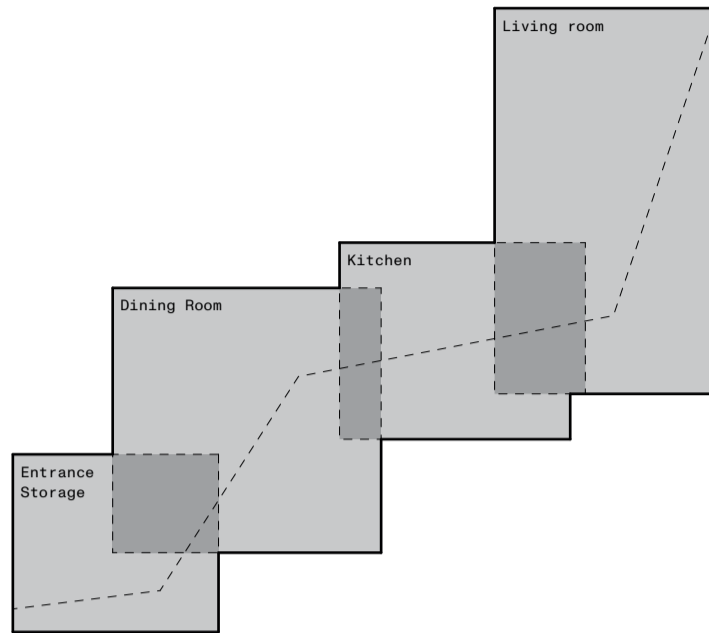

Light and Views Through Bedrooms

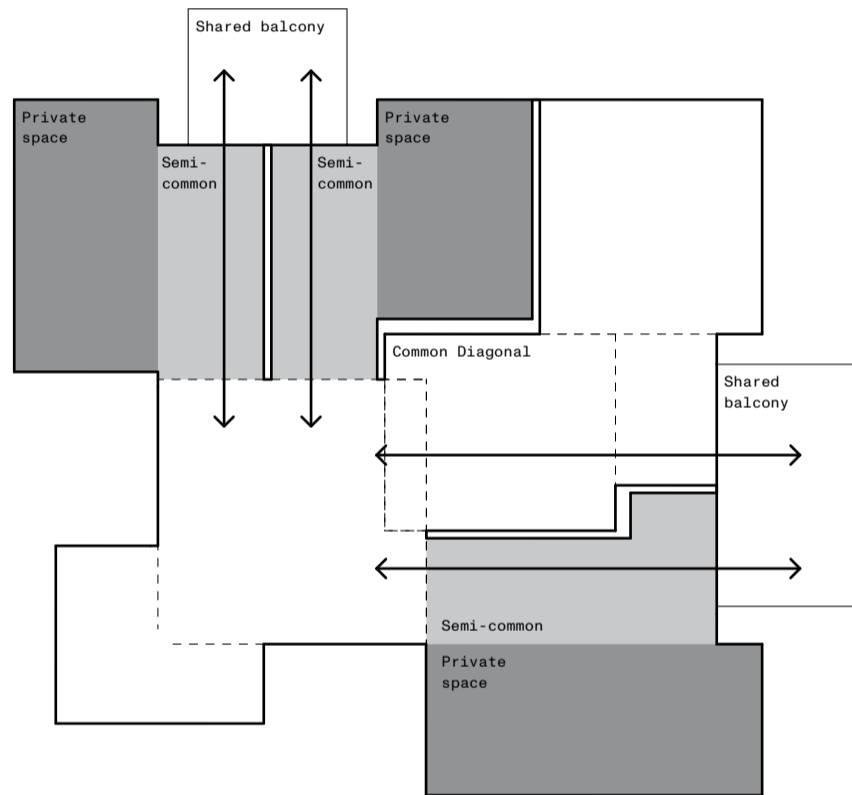

Circulation Possibilities and Constraints

