


IB⁺

6304_SPORTHALLENPROVISORIUM GLORIARANK
TEMPORARY SPORTS HALL GLORIARANK

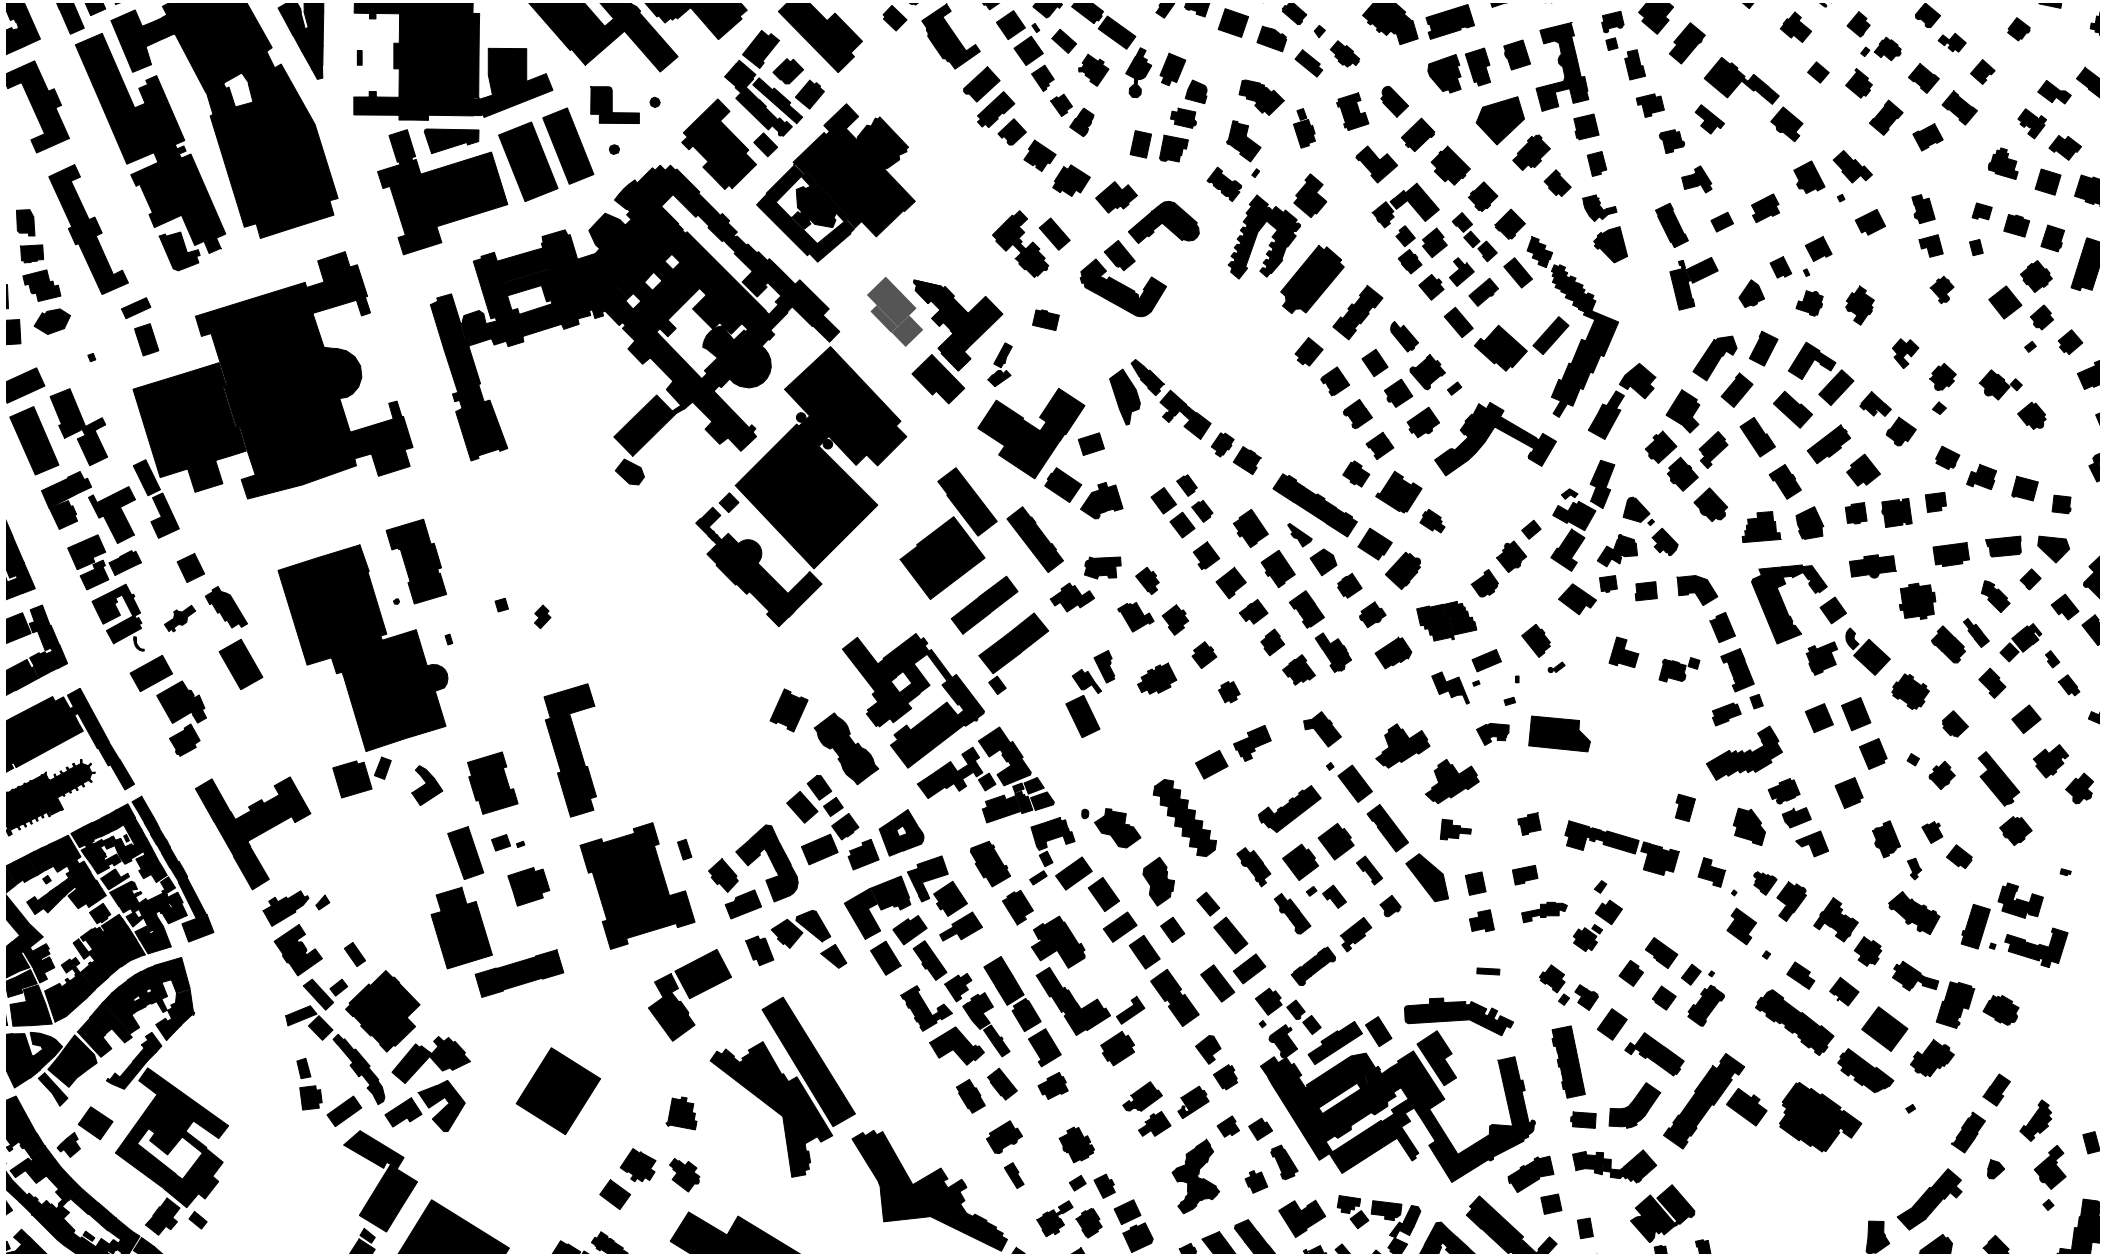

Schwarzplan
Site Plan

© Itten+Brechbühl AG



M 1:5000