


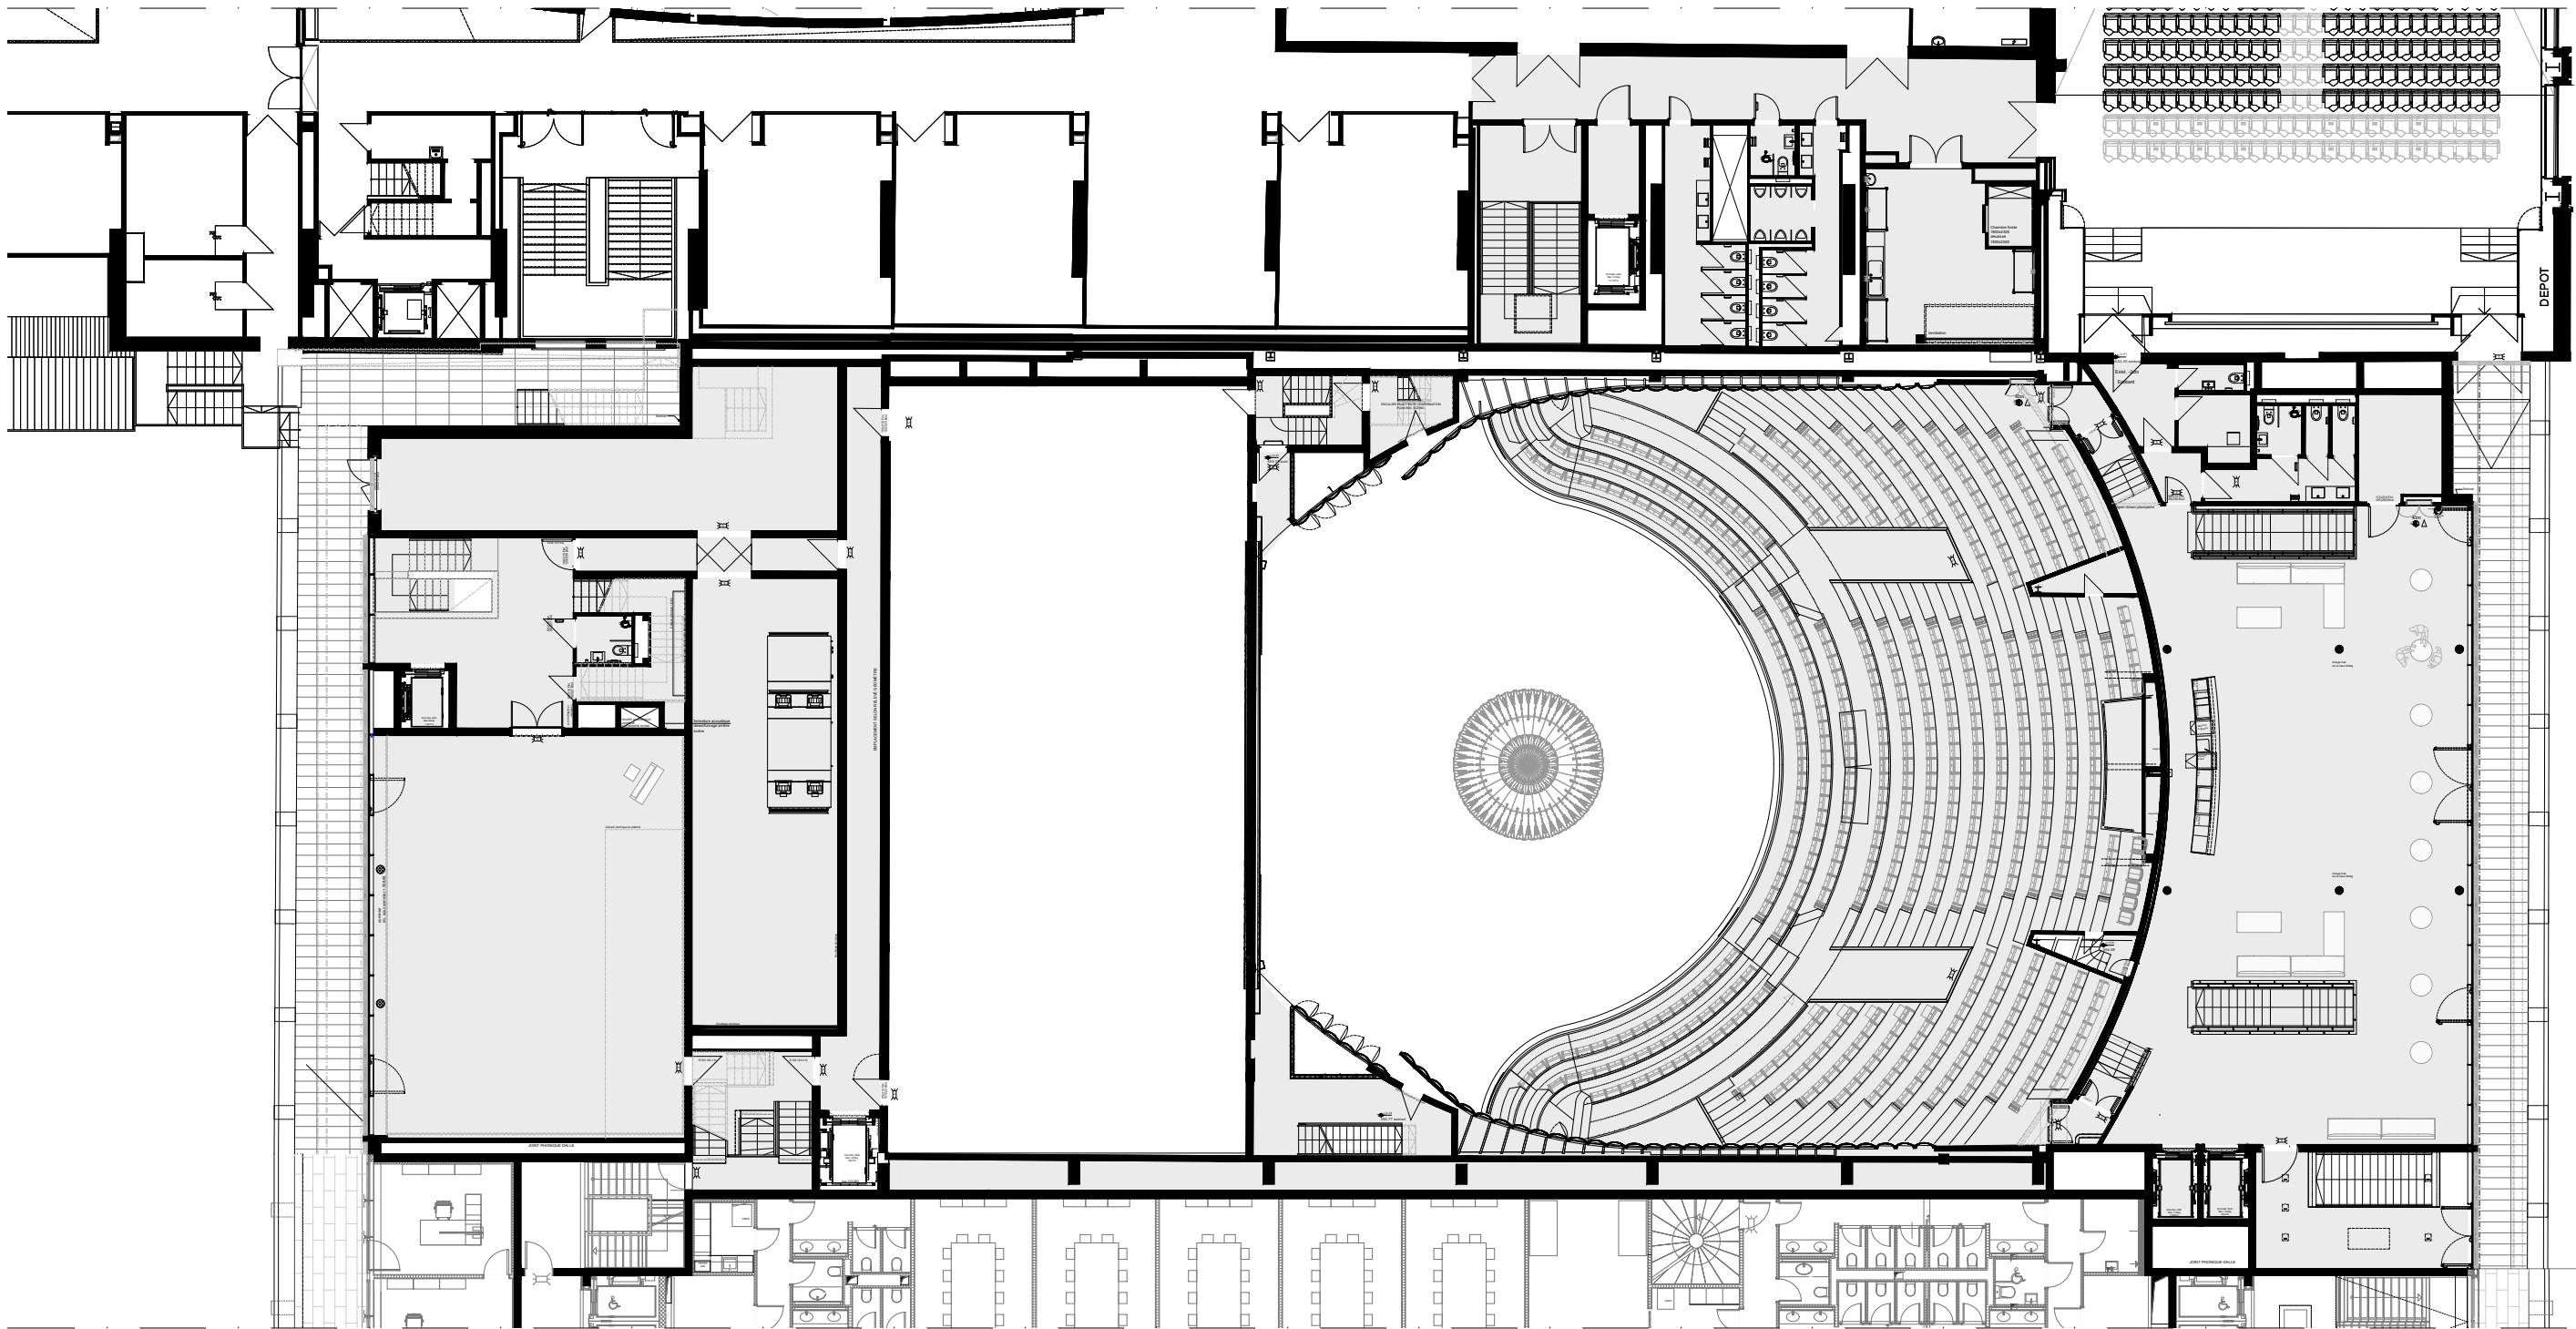

SALLE REPETITION / TECHNIQUE

CAGE DE SCENE

BALCON

FOYER

0 1 2 5 10

