


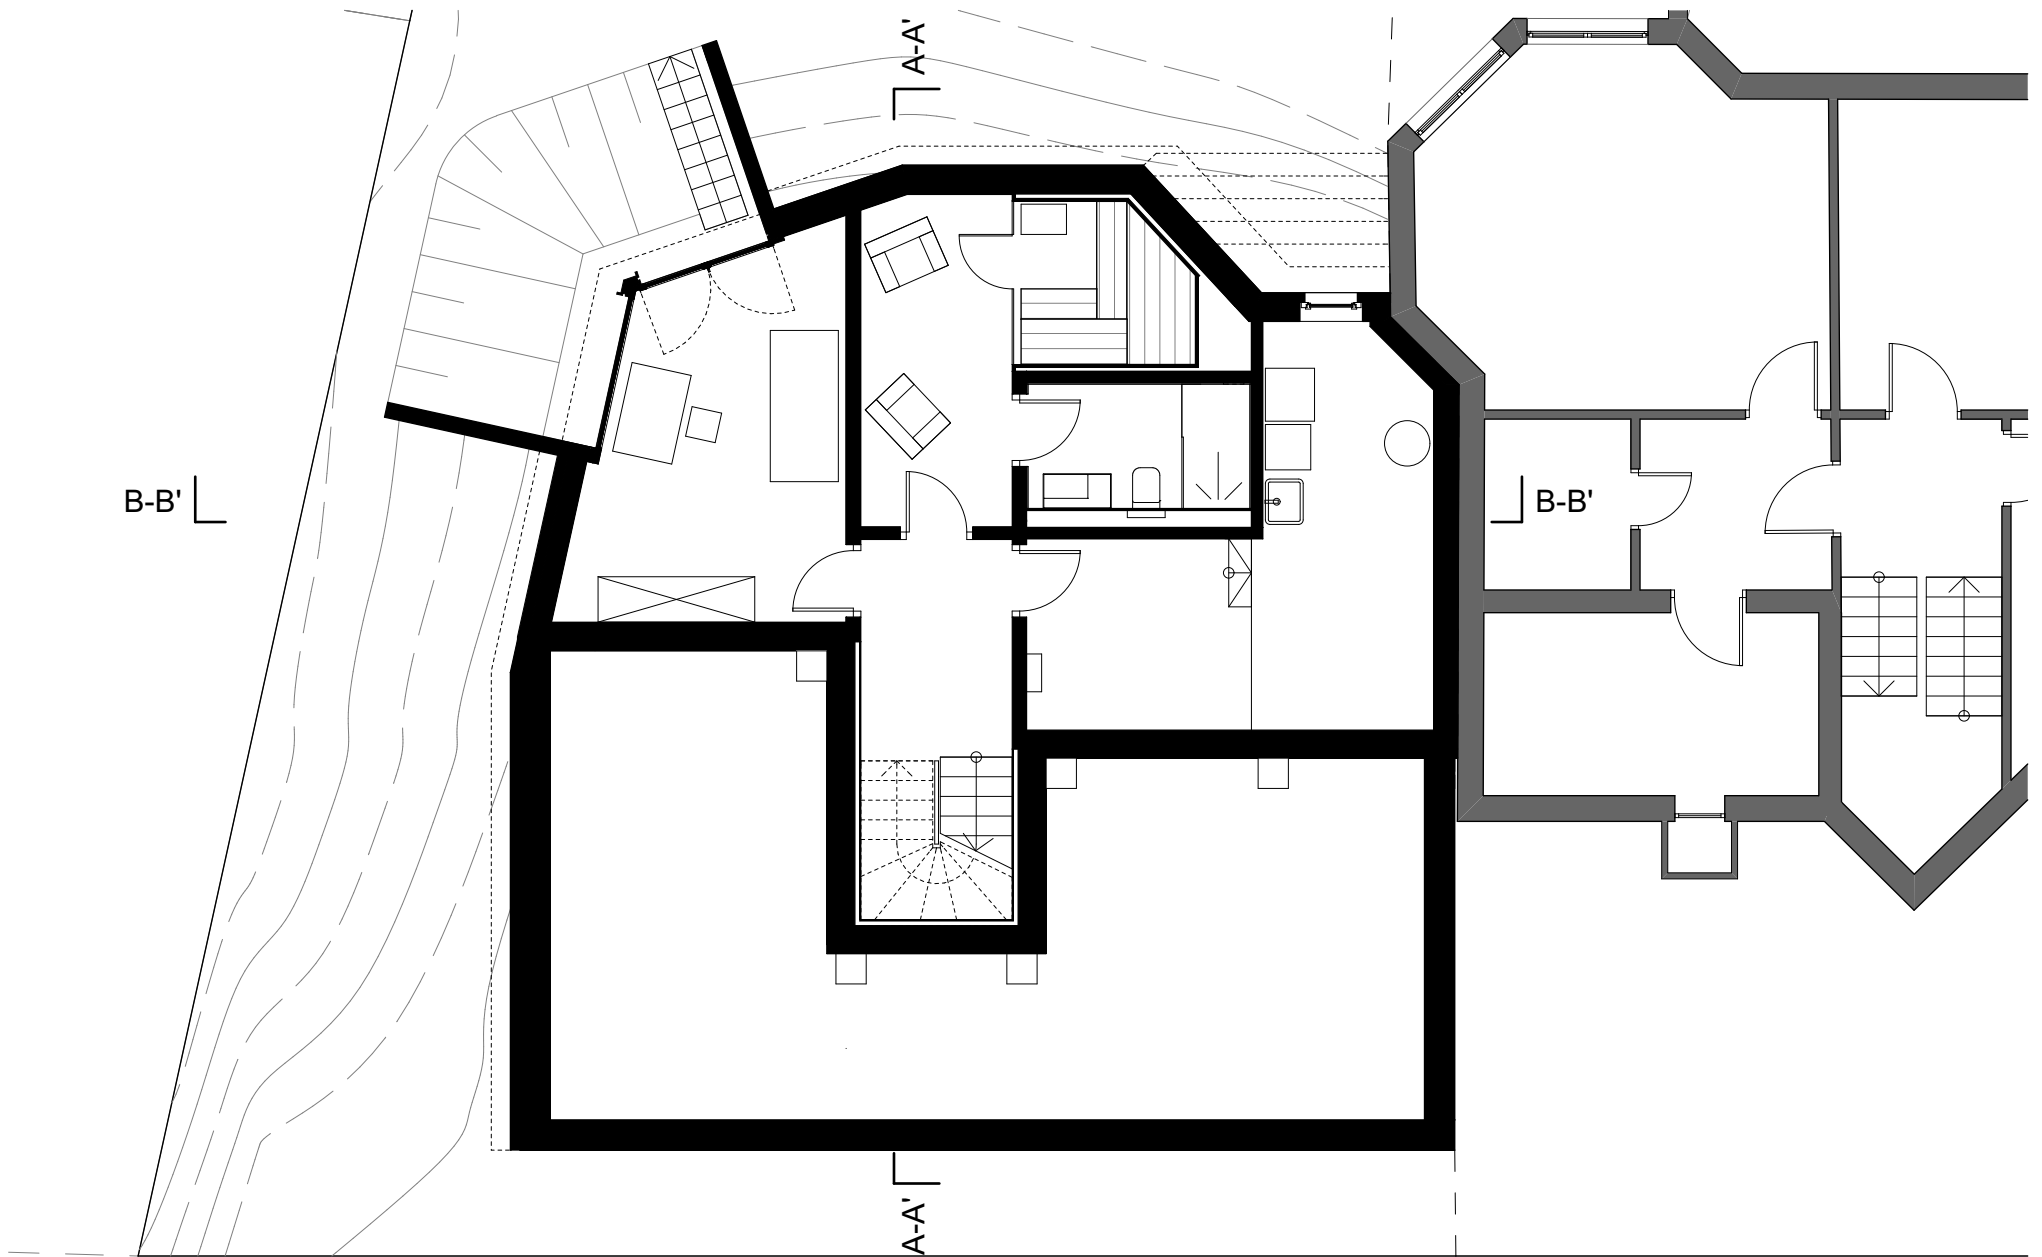

HAUS M

Grundriss UG / Basement plan
1:100