


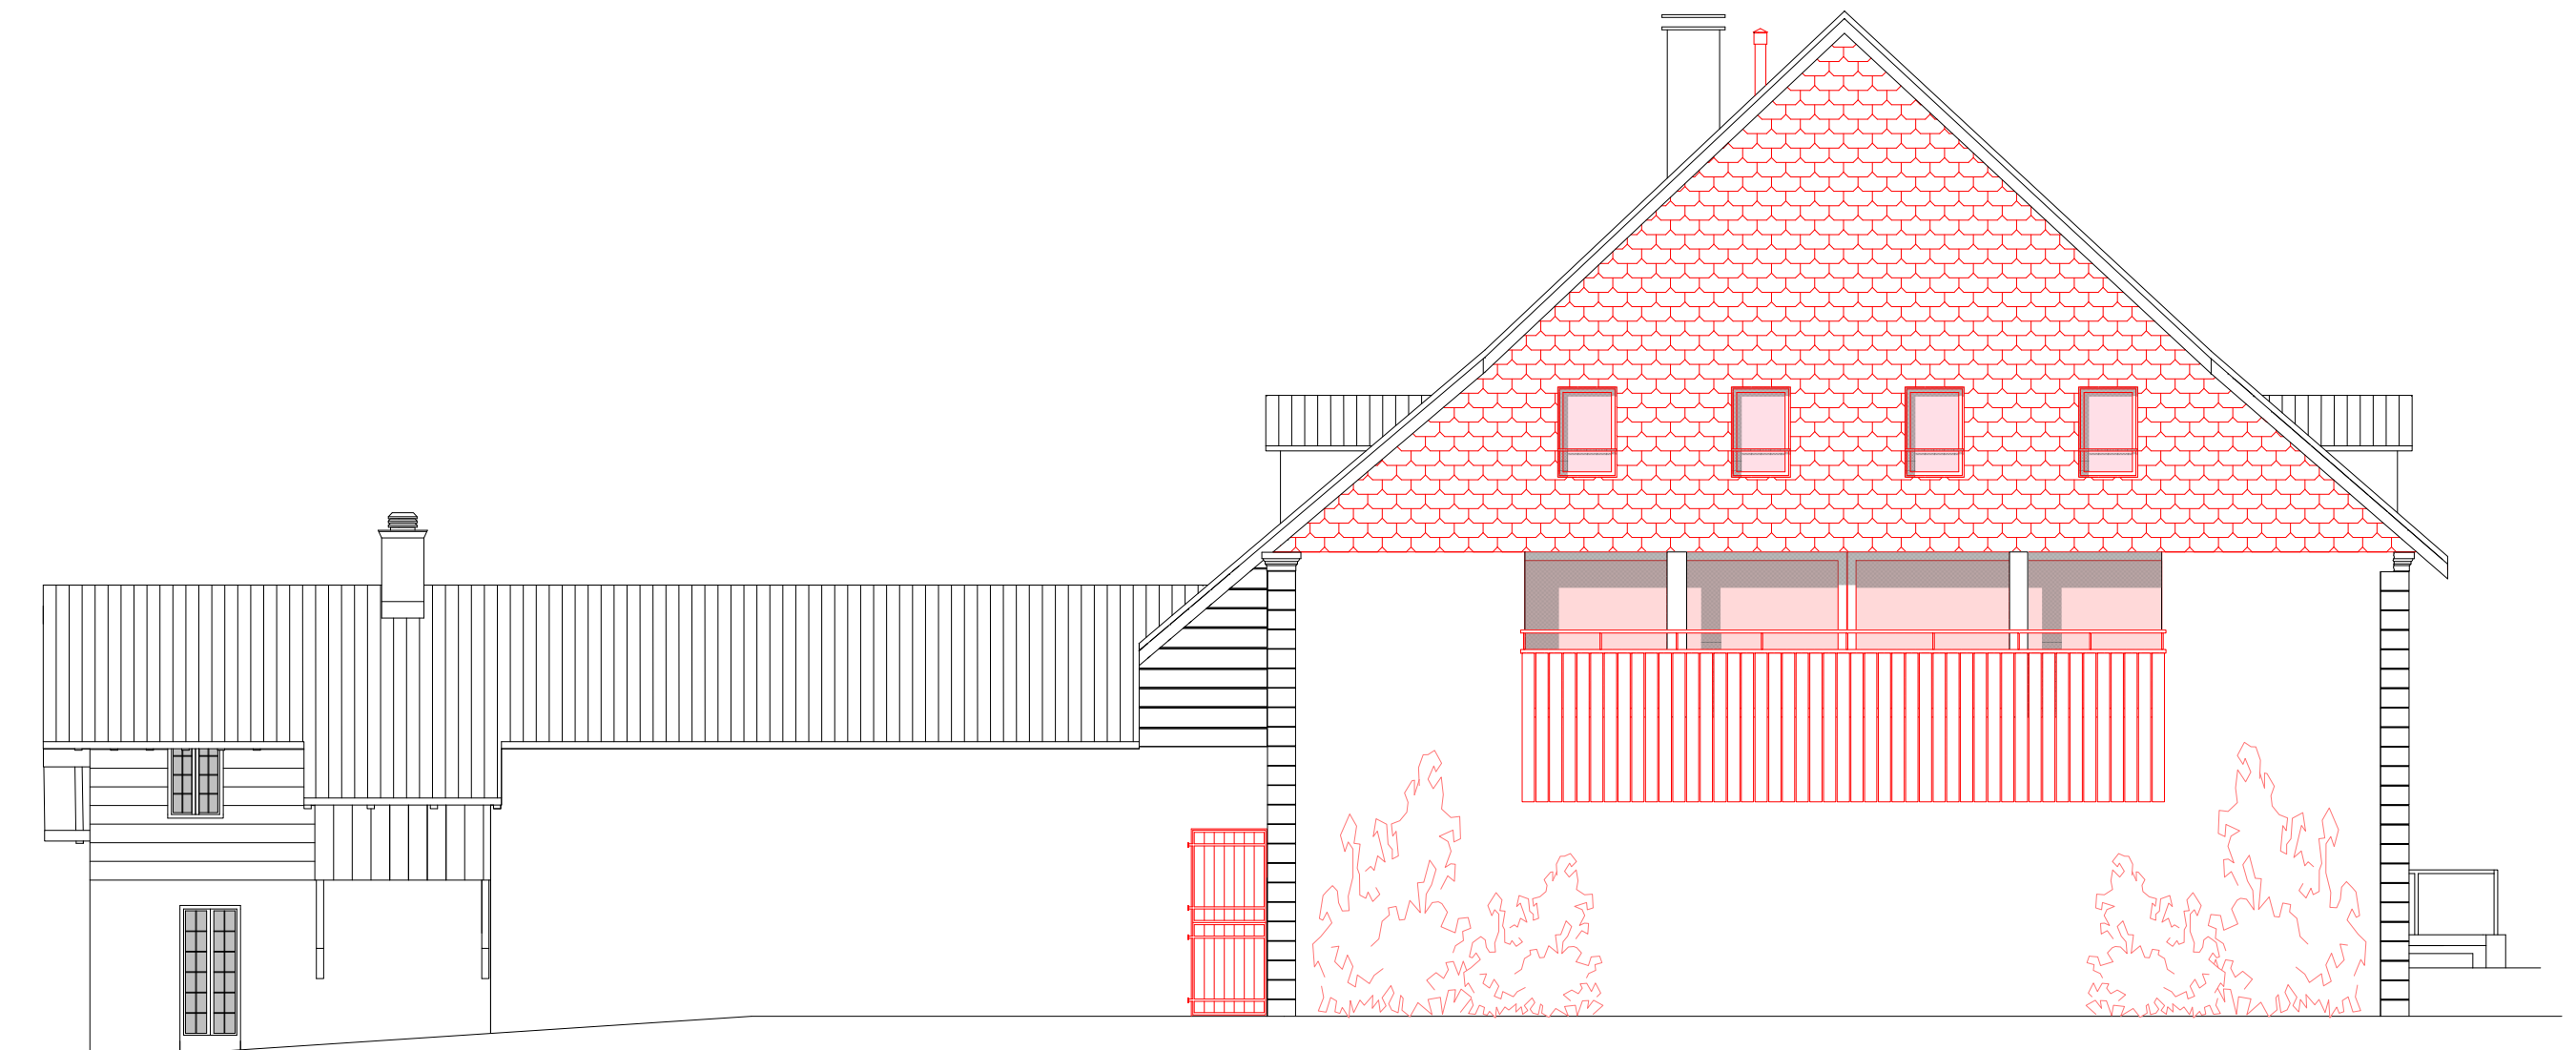

FACADE NORD-EST