


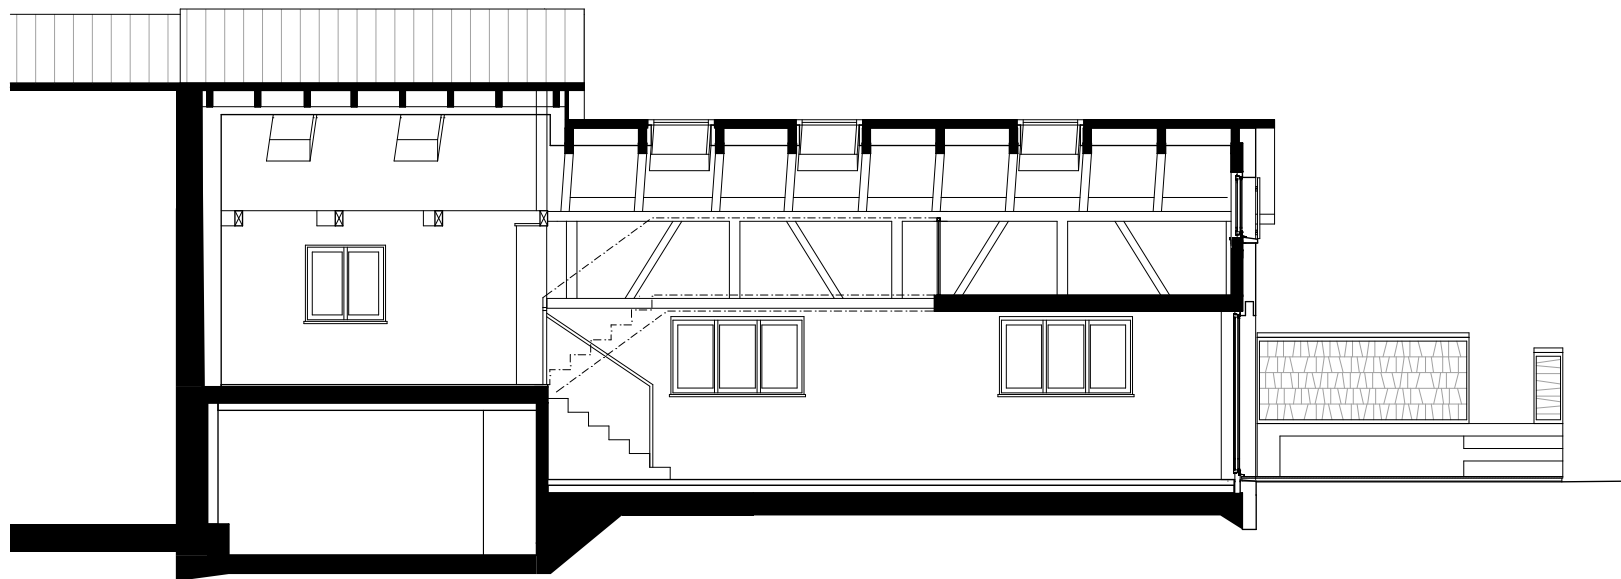

Schnitt B-B

0 1 2 4m
1:100