



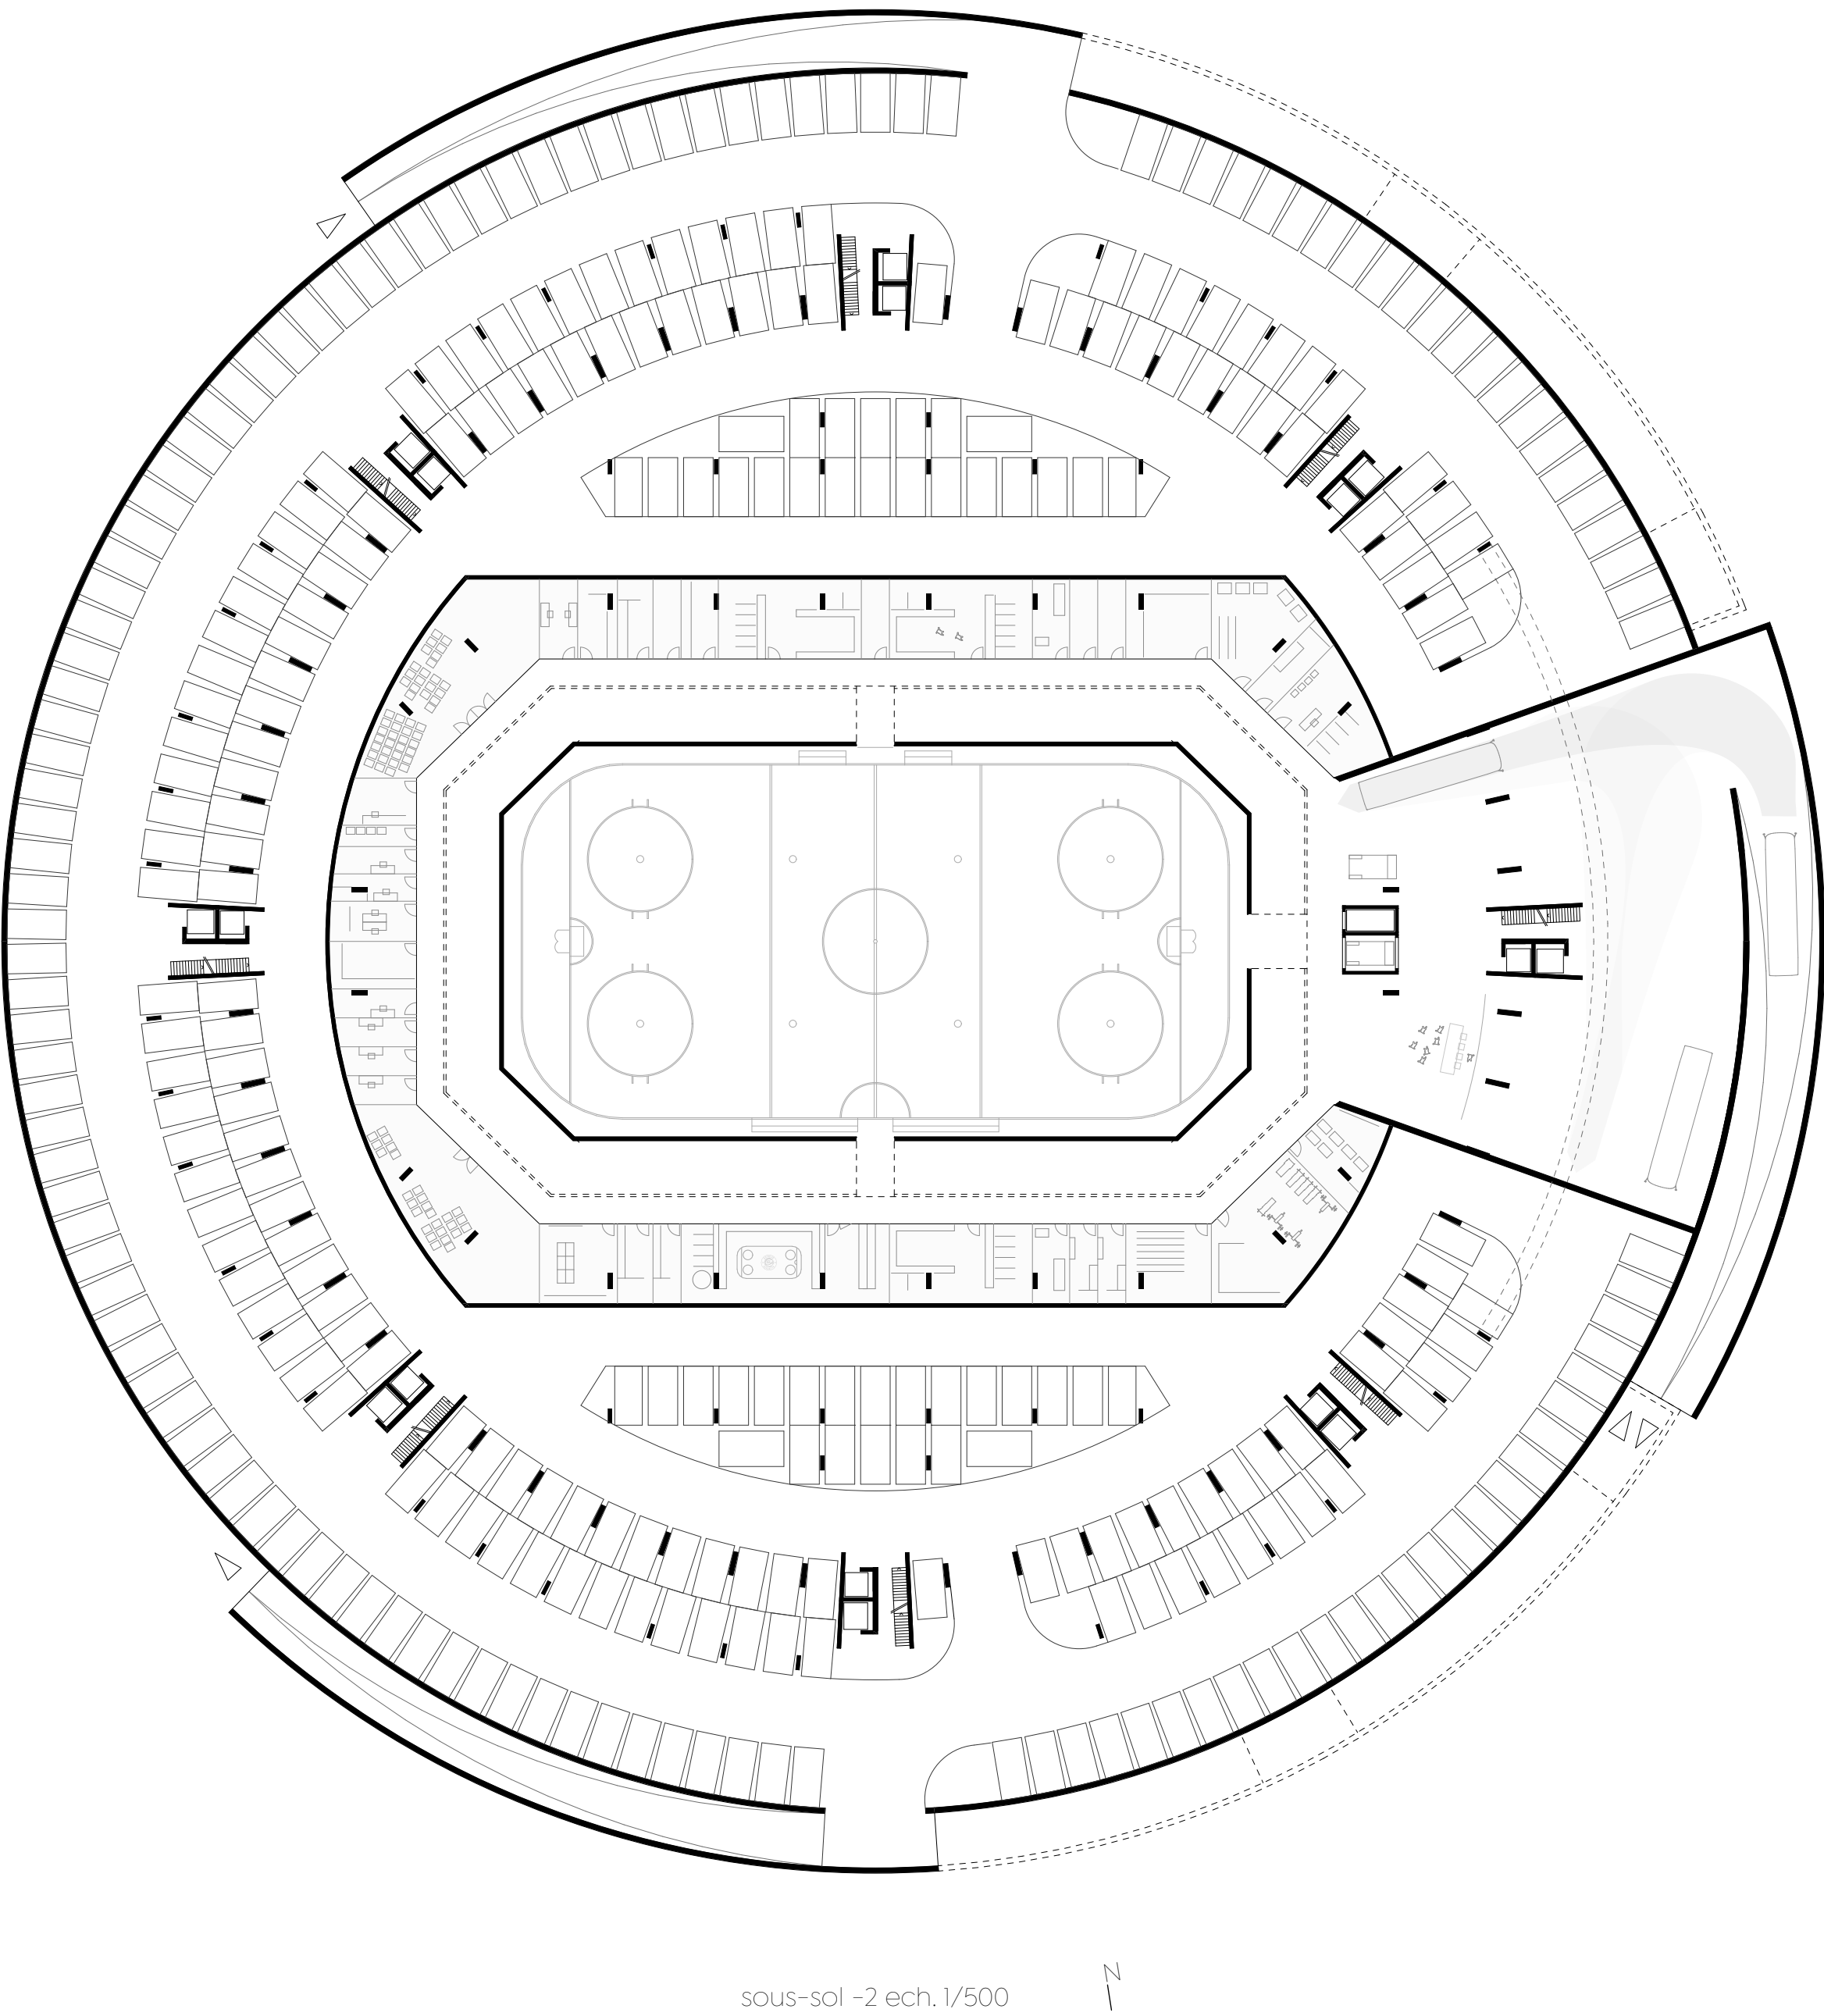

sous-sol -2 ech. 1/500

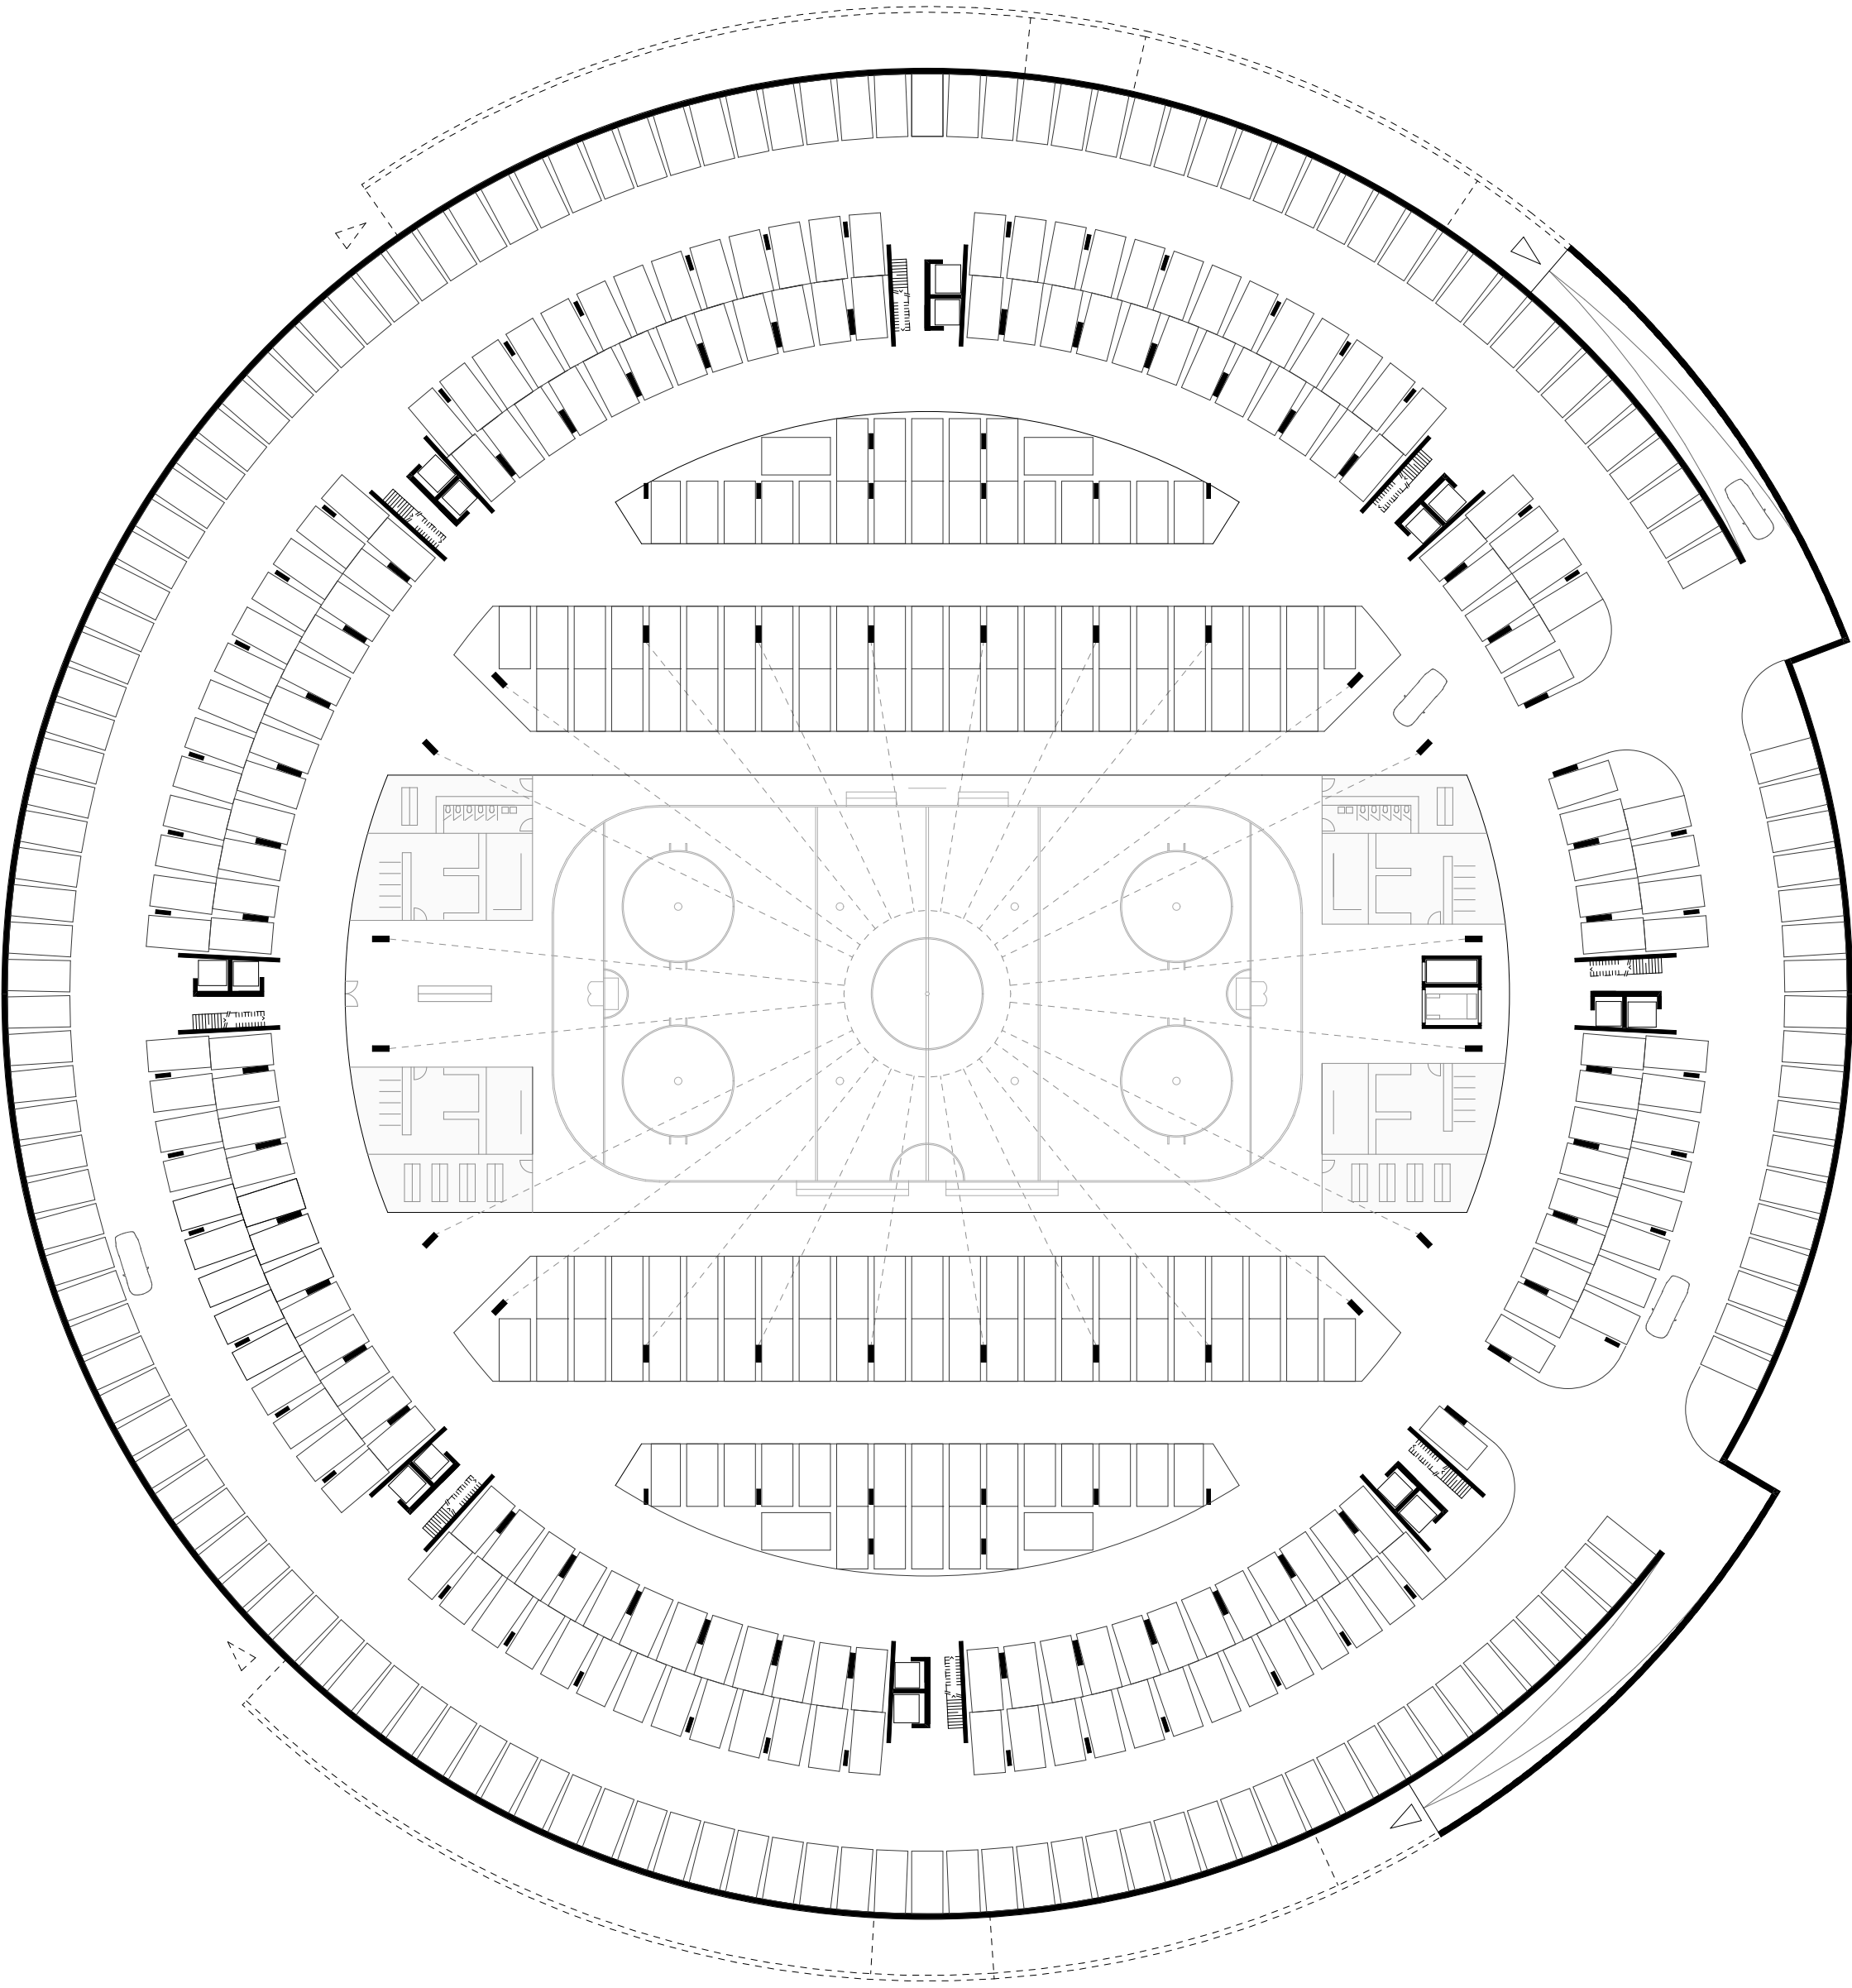

sous-sol -3 & -4 ech. 1/500