
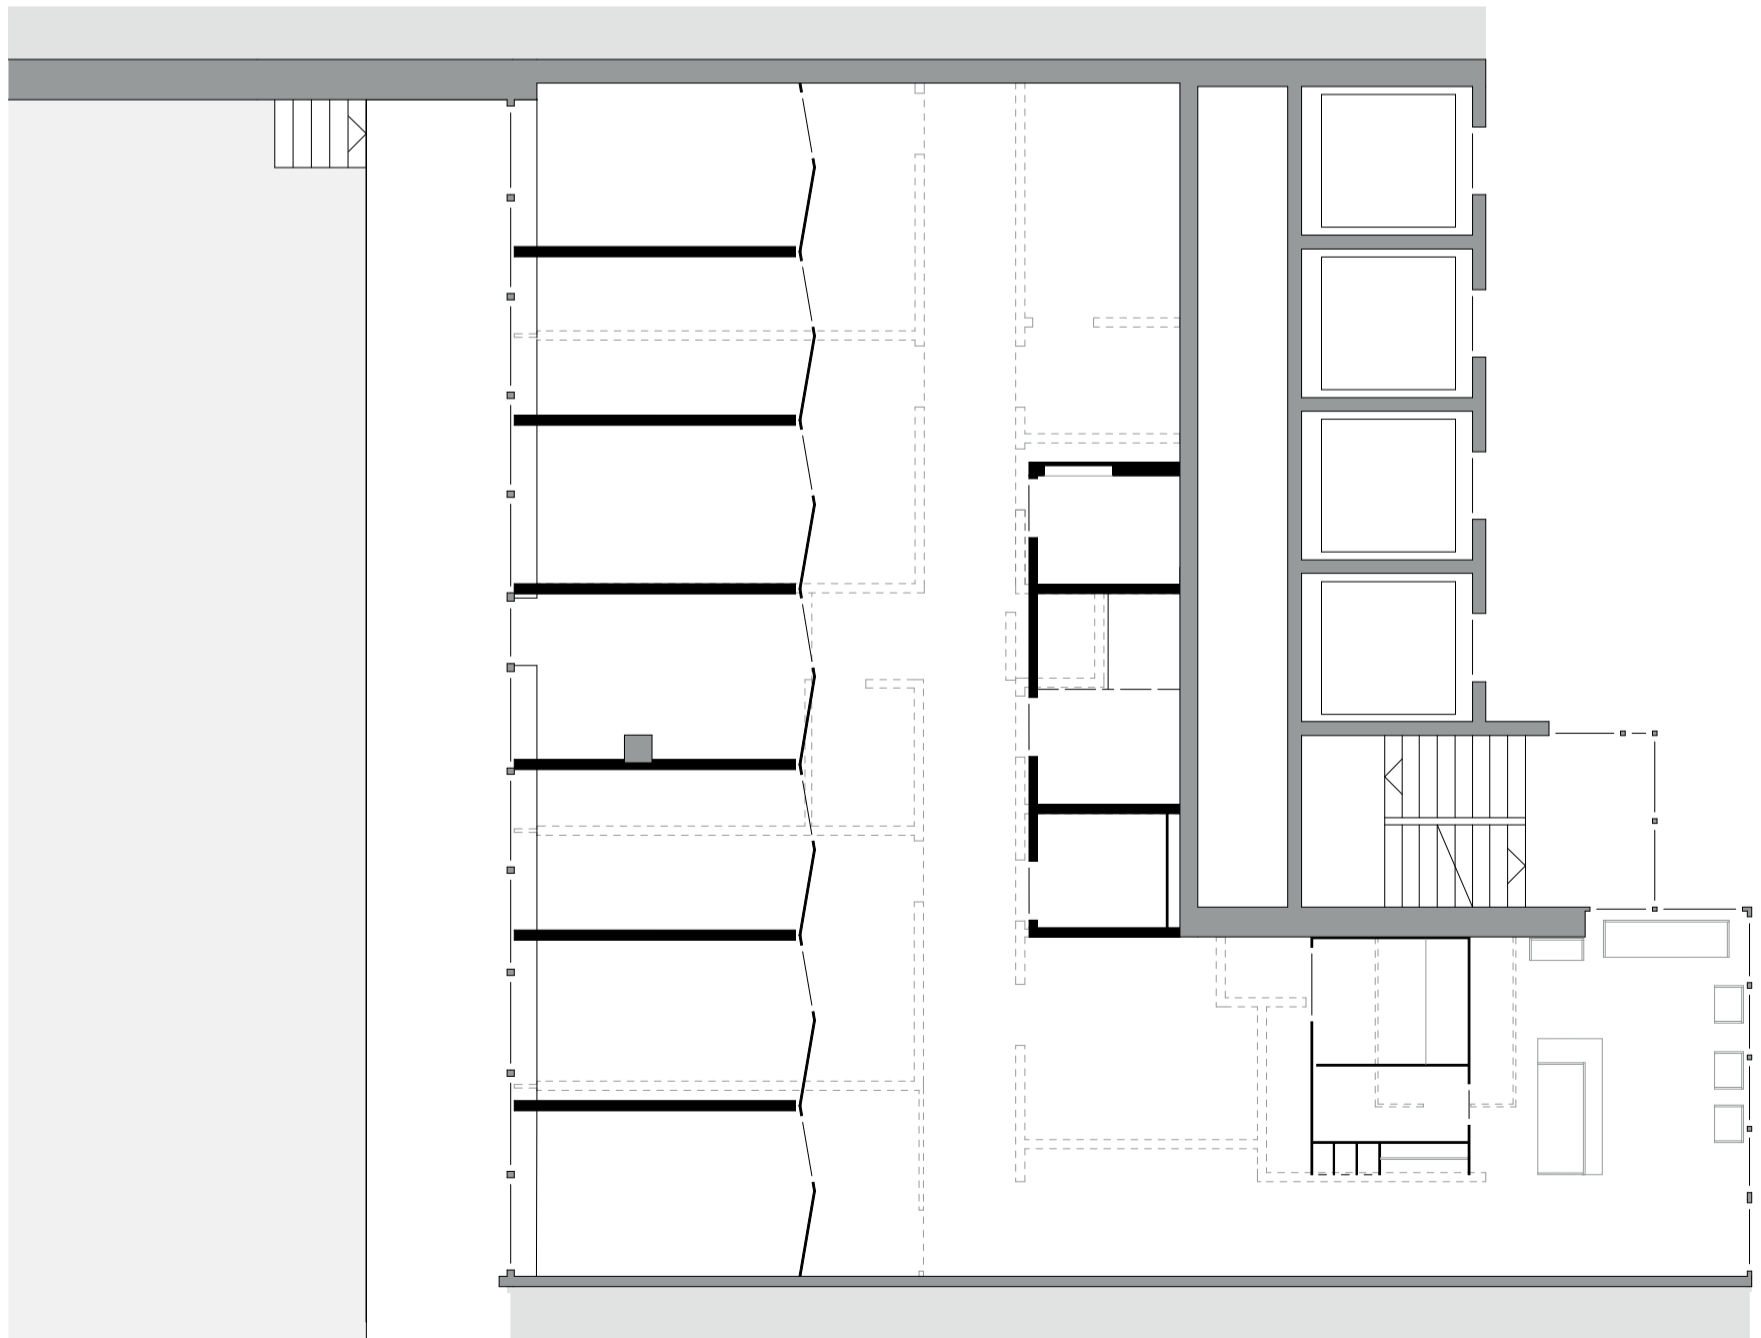


# Holz.

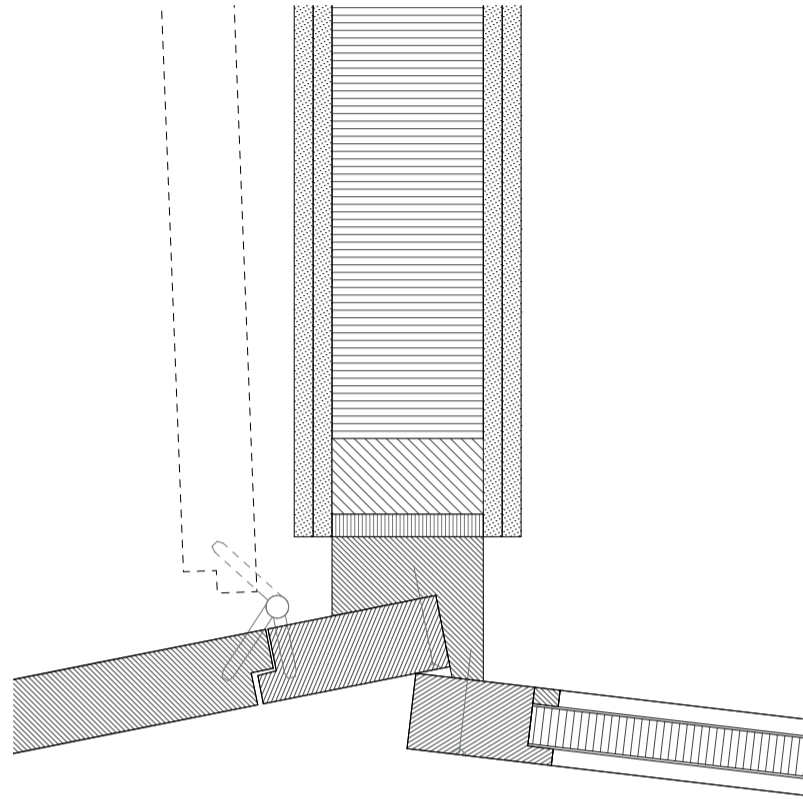

Detail 1:5  
Grundriss 1:150

Physiostation Affoltern

0 1.5 3.75 7.5 m