


Situation 1:1000

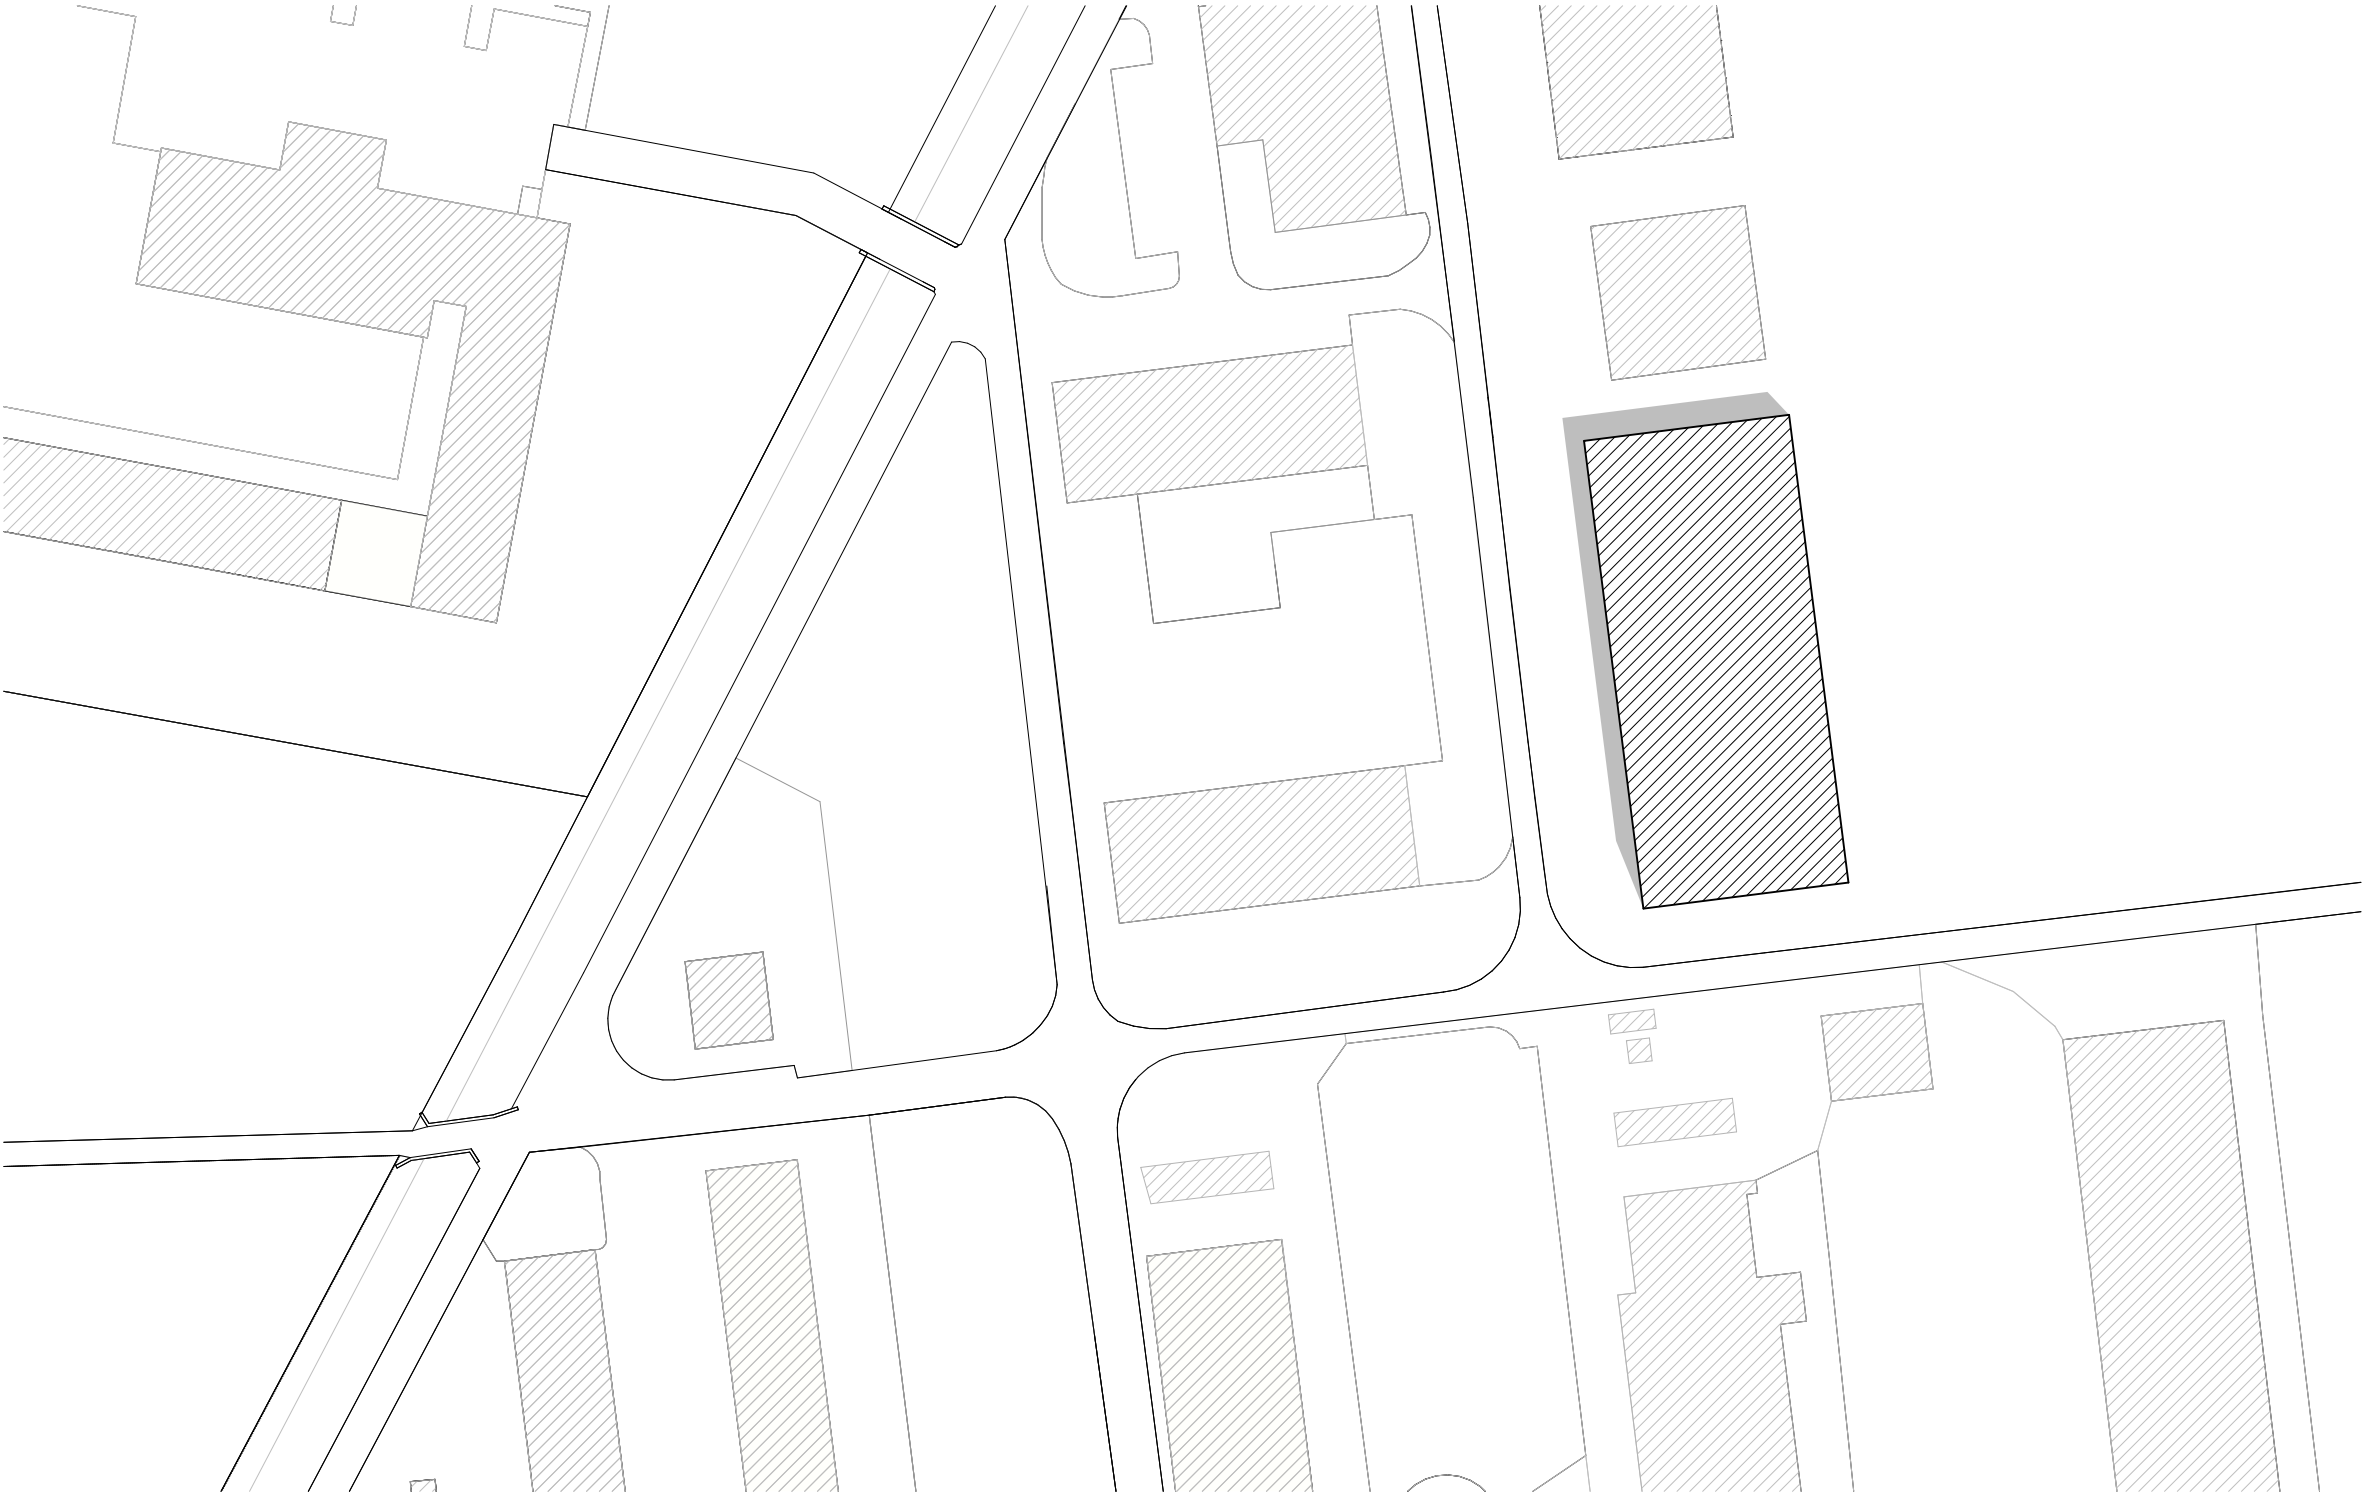

Berger & Partner AG
Architekten SIA | BSA

Oberstüttlistrasse 7
CH 9470 Buchs