


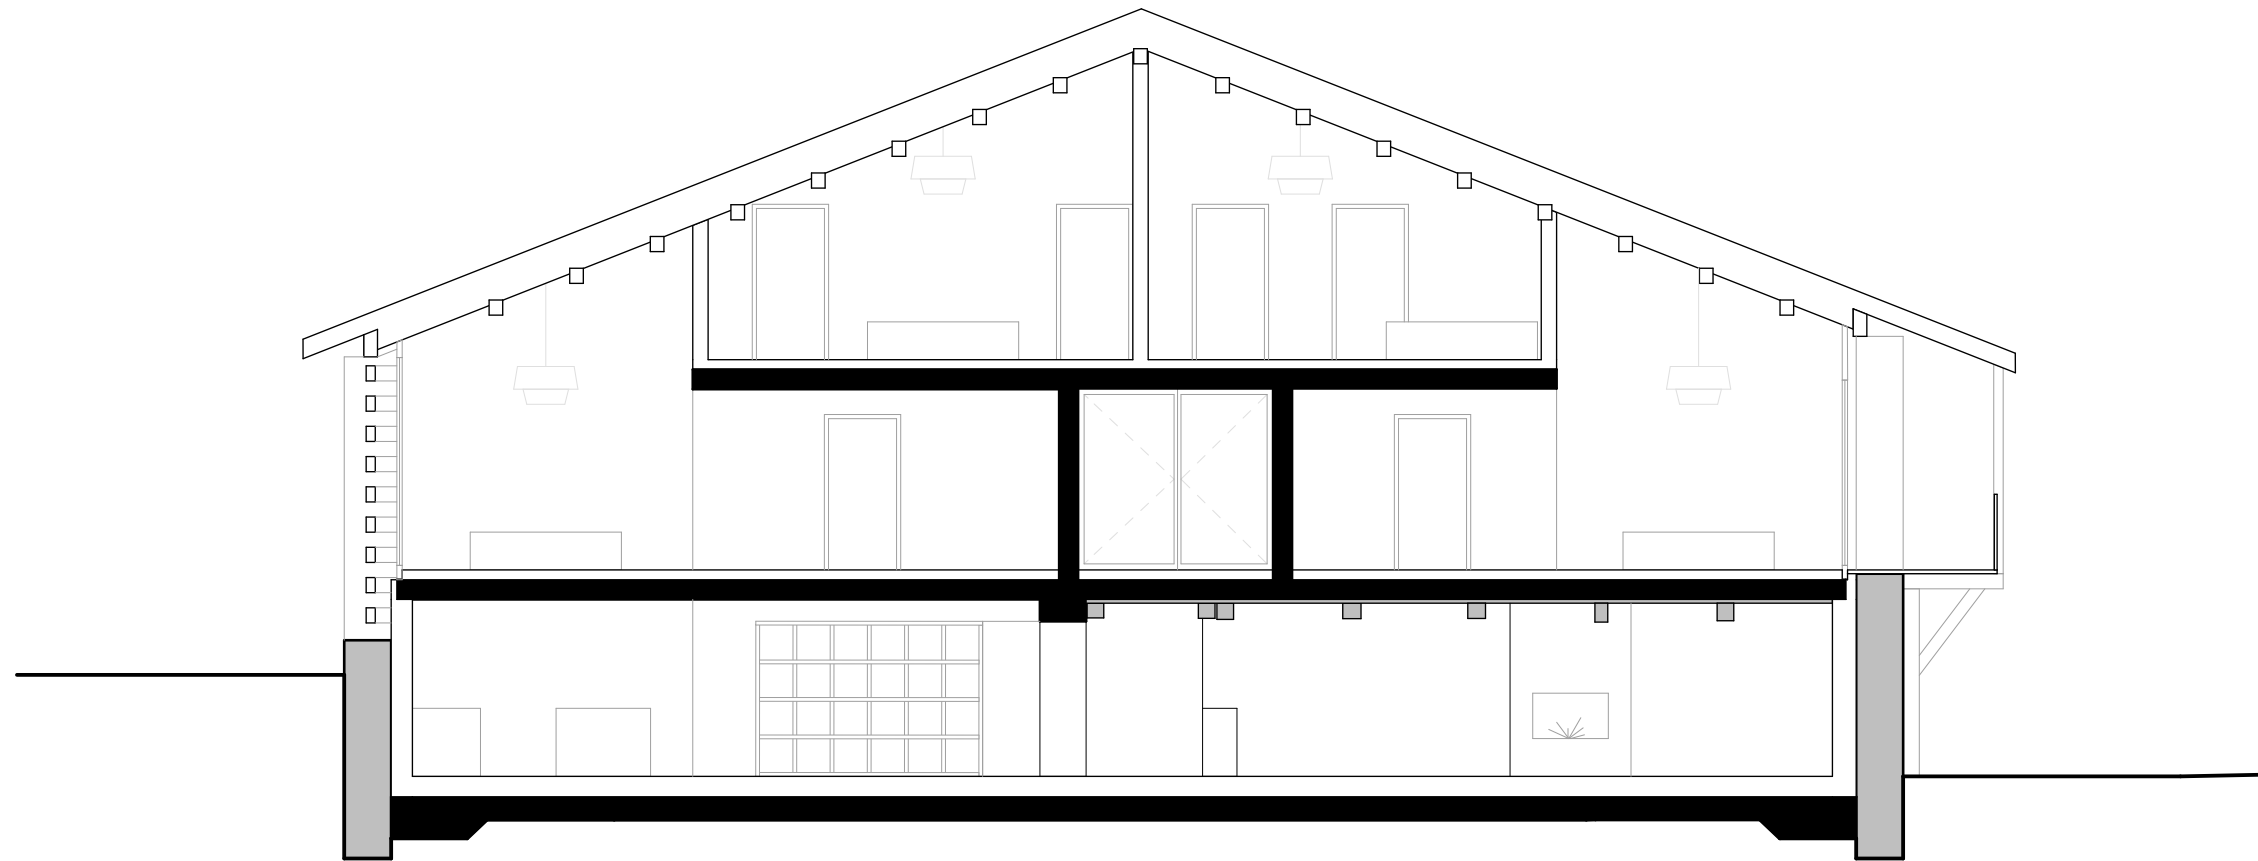

0 1m 5

CAMINADA; Architekten ETH SIA

Boutique Hotel, Tomils

SCHNITT

1:100 | A3