


Westfassade 1:200

0 4 10

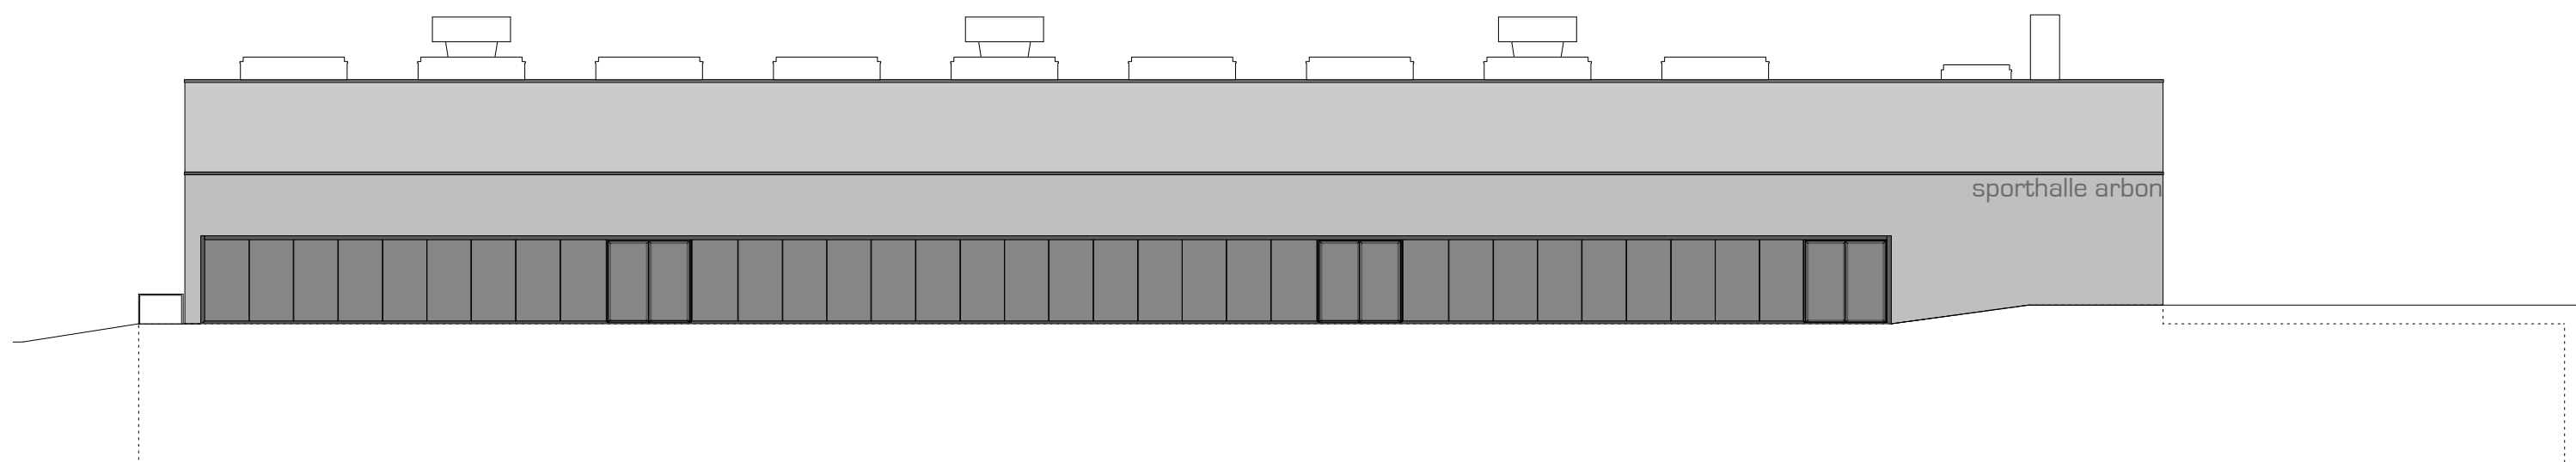

Nordfassade 1:200

0 4 10