




concrete **columns**
47 x 47 x 2011 | 104 pcs

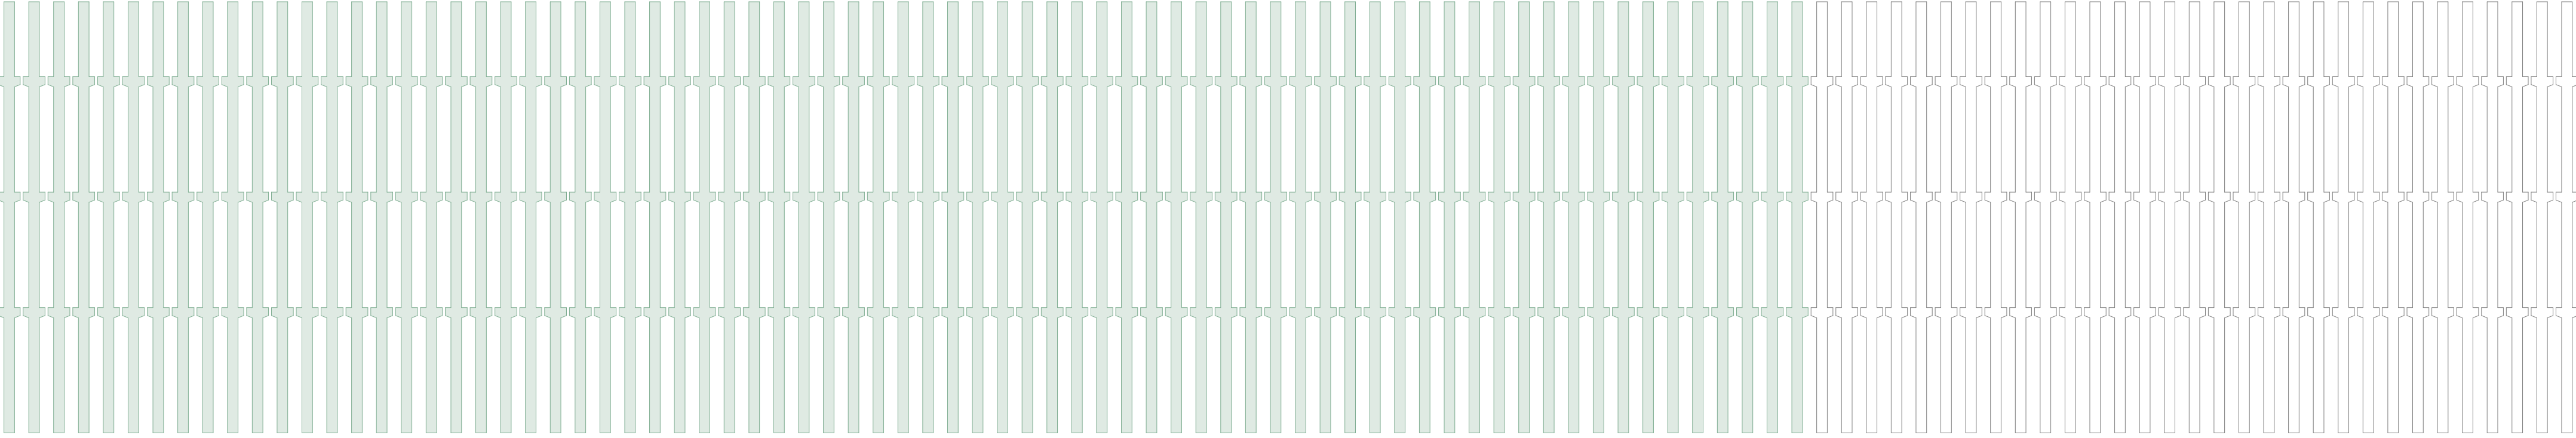


concrete **beams**
47 x 60 x 660 | 130 pcs

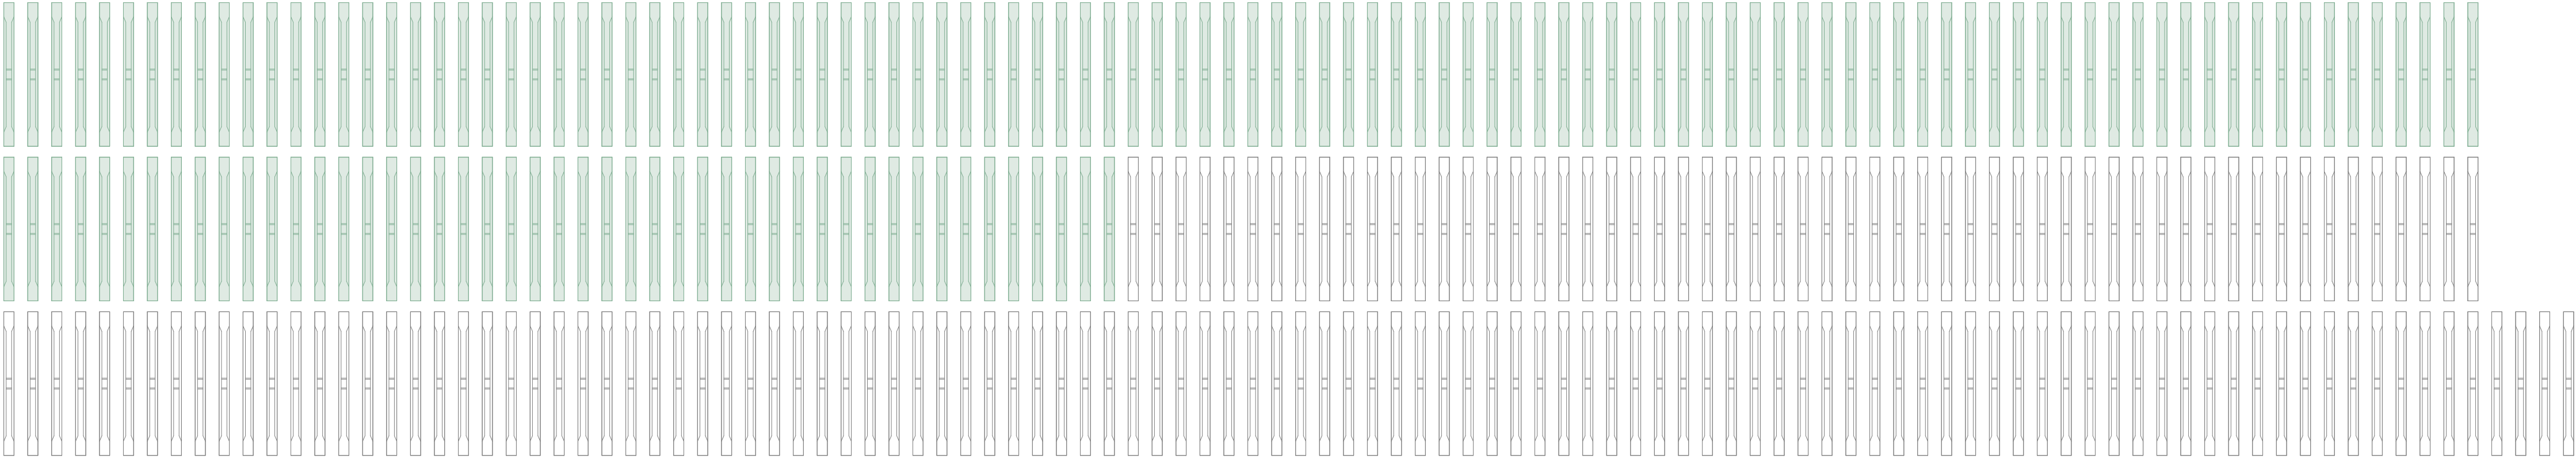

concrete **slabs**
50 x 150 x 579 | 24 pcs

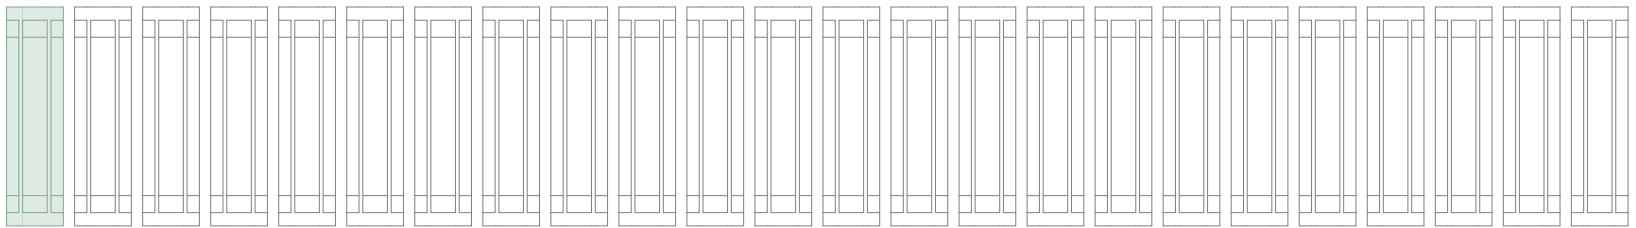


concrete **slabs**
50 x 150 x 599 | 66 pcs

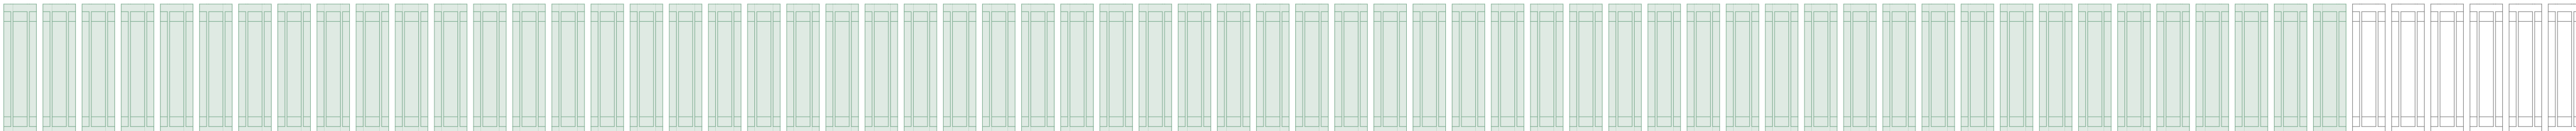


concrete **slabs**
50 x 150 x 654 | 80 pcs



concrete **slabs**
50 x 150 x 684 | 188 pcs

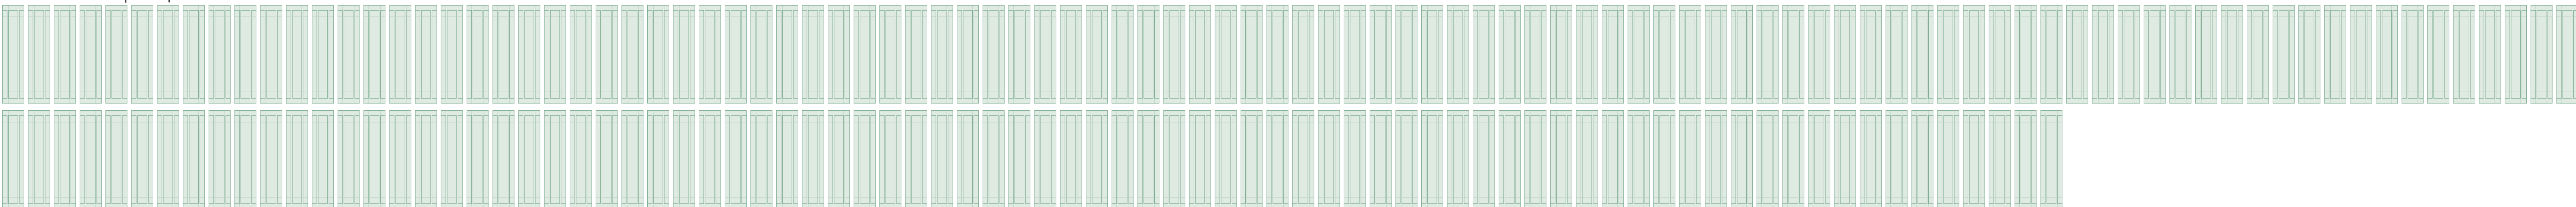

concrete **slabs**
50 x 150 x 897 | 264 pcs

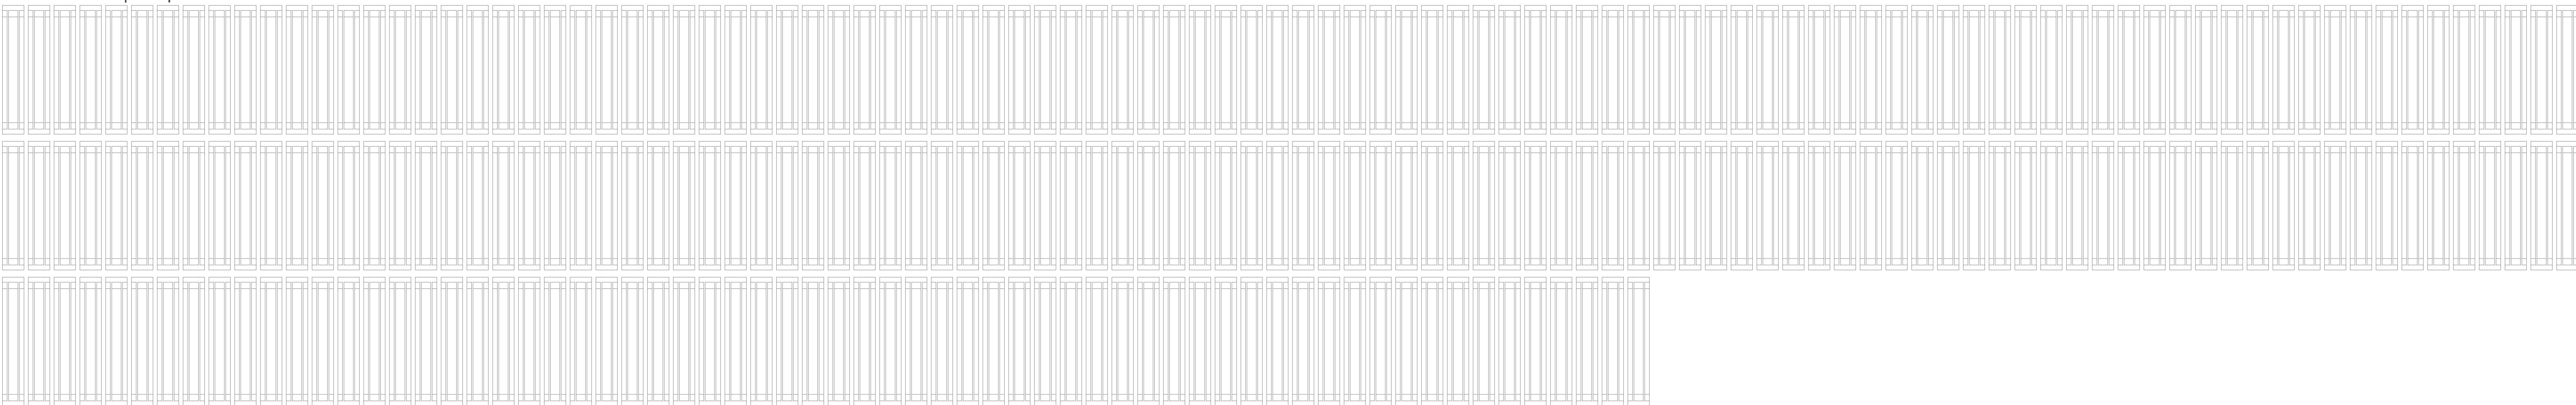

concrete **slabs**
50 x 150 x 1039 | 176 pcs

