


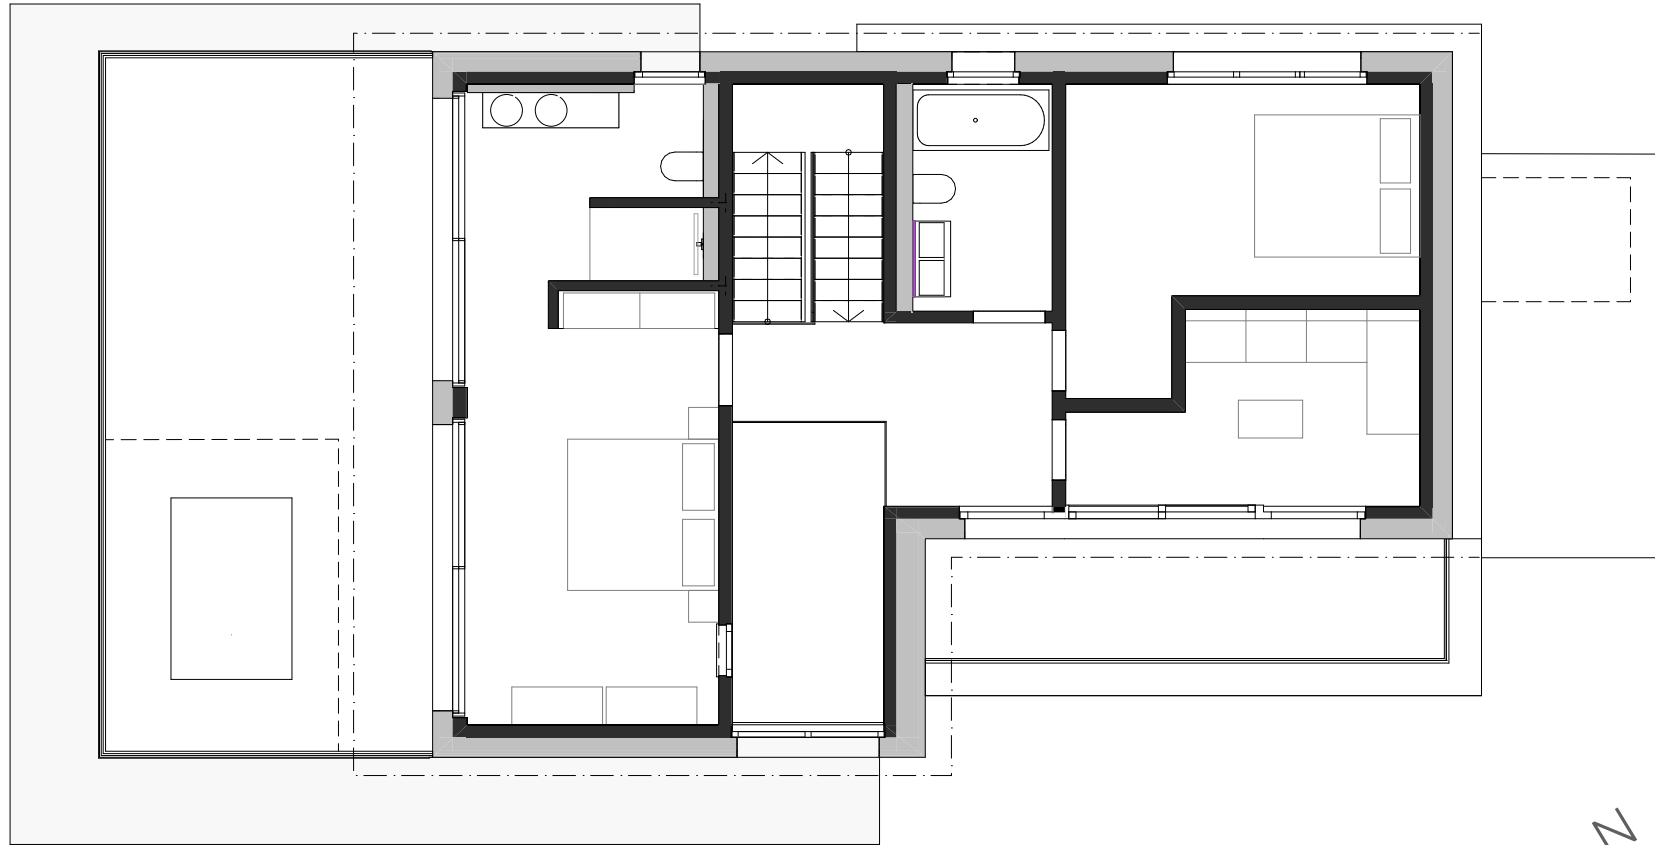

GRUNDRISS ATTIKAGESCHOSS 1:100

