


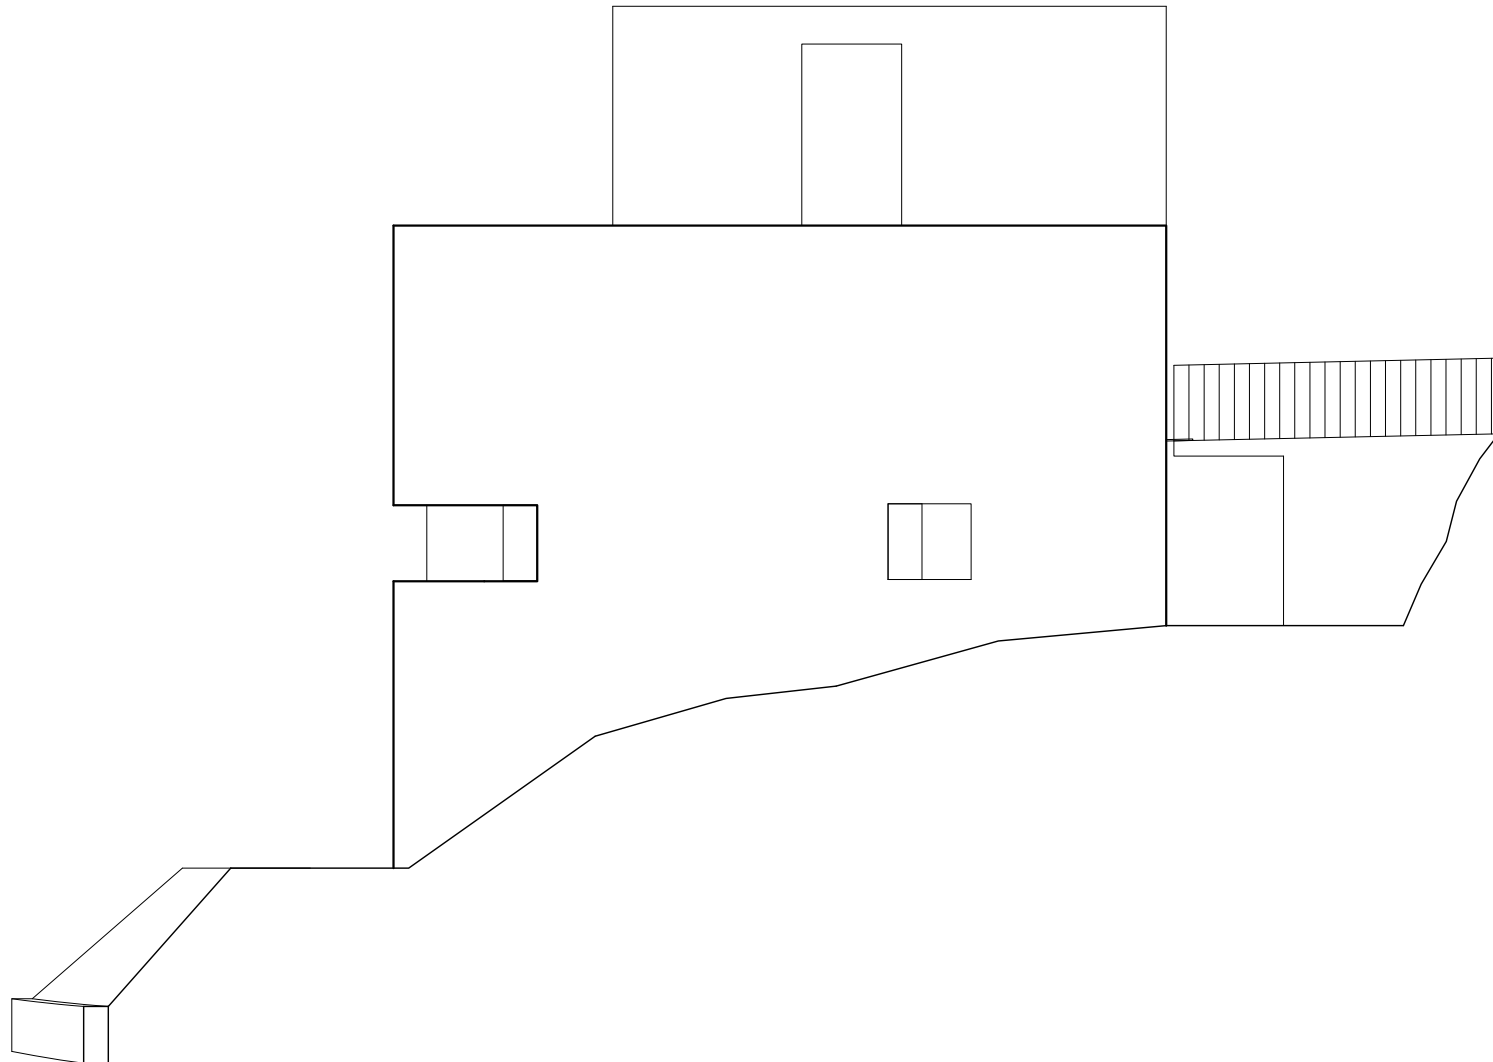

FA Süd 1:100

