




0 1 5 m

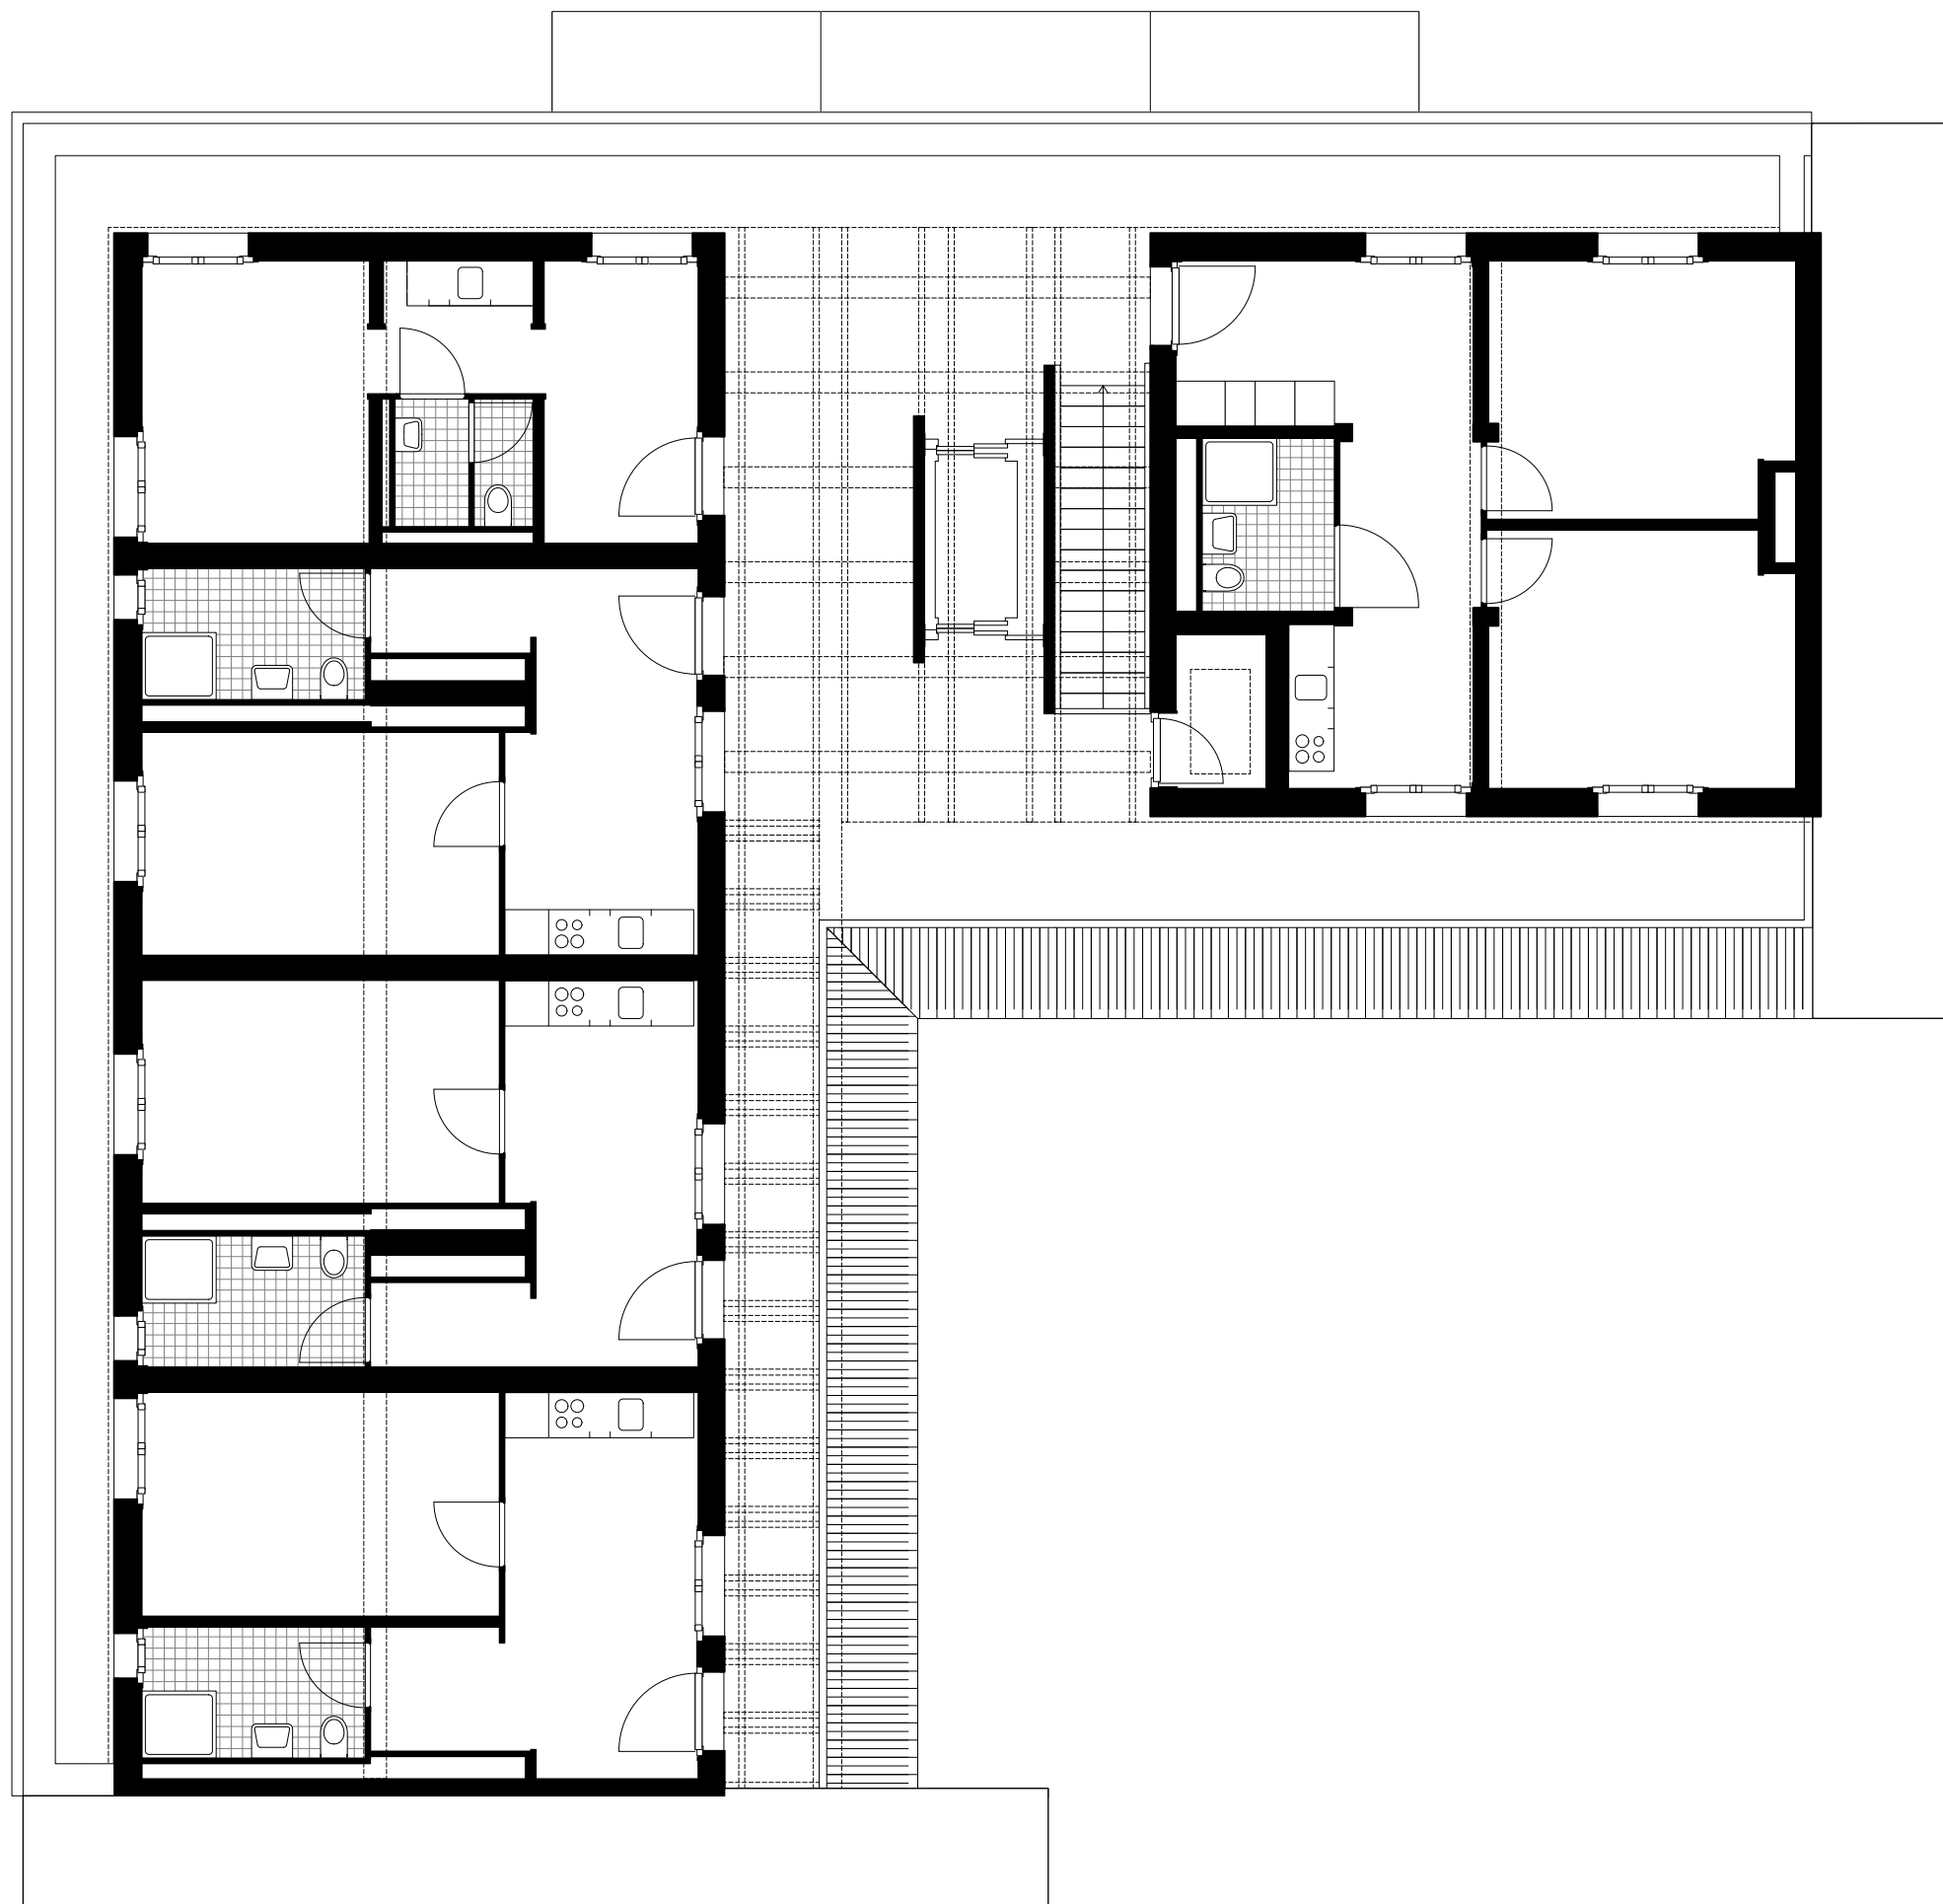

Attikageschoss 1:100